


AI
BADCUR COTTAGE

AVONBRIDGE

SCALE 1:50 MAY 10

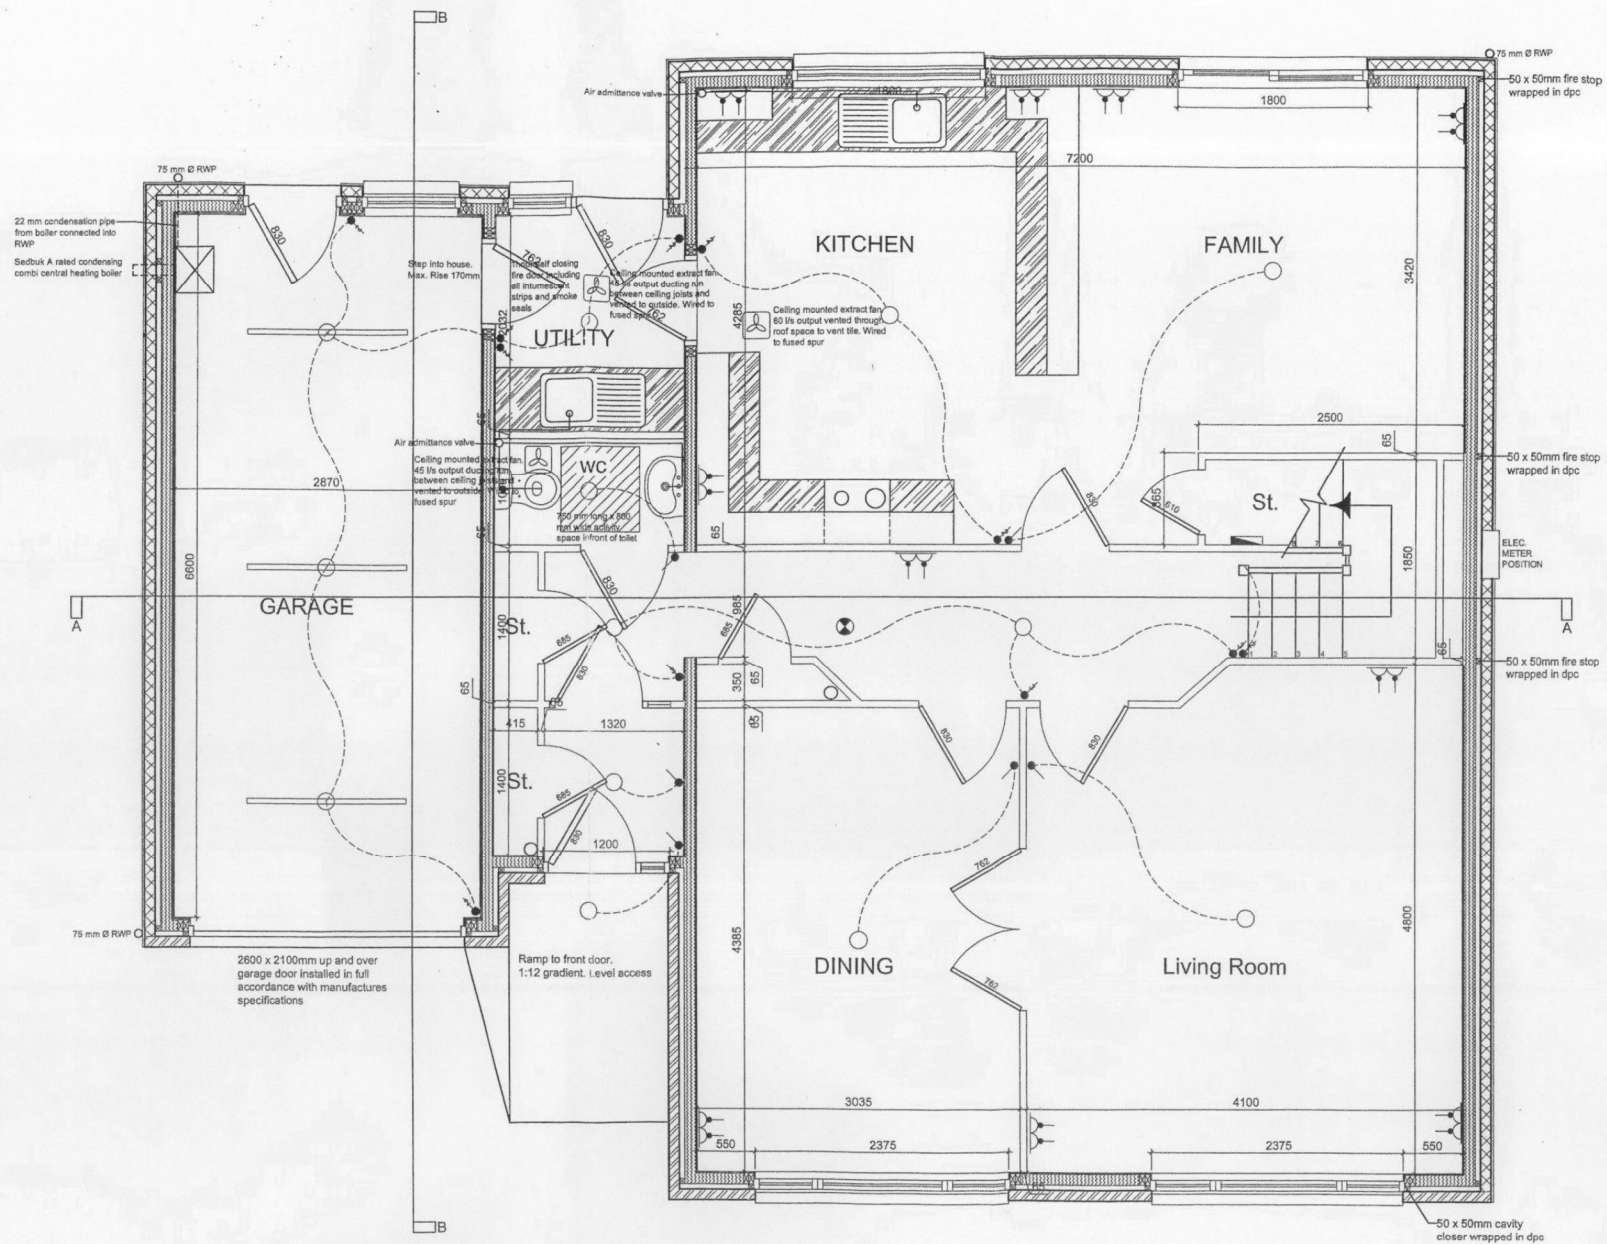

GROUND FLOOR PLAN