

8. Planning Service Employee/Elected Member Interest

Are you / the applicant / the applicant's spouse or partner, a member of staff within the planning service or an elected member of the planning authority? Yes ☐ No ☒

Or, are you / the applicant / the applicant's spouse or partner a close relative of a member of staff in the planning service or elected member of the planning authority? Yes ☐ No ☒

If you have answered yes please provide details:

DECLARATION

I, the applicant / agent certify that this is an application for planning permission and that accompanying plans/drawings and additional information are provided as part of this application. I hereby confirm that the information given in this form is true and accurate to the best of my knowledge.

I, the applicant/agent hereby certify that the attached Land Ownership Certificate has been completed ☒

I, the applicant/agent hereby certify that requisite notice has been given to other land owners and /or agricultural tenants Yes ☐ No ☐ N/A ☒

Signature:

Name:

Barry Gibson

Date:

21.11.15

Any personal data that you have been asked to provide on this form will be held and processed in accordance with the requirements of the 1998 Data Protection Act.

21 Brown Street, Falkirk, FK1 4PX



LOCATION PLAN
SCALE 1:1250


Site Plan shows area bounded by 288540 N, 680238 E, 288740 D, 680238 D (at a scale of 1:1250). The representation of a road, track or path is no evidence of a right of way. The representation of features as lines is no evidence of a property boundary.
Produced on 20th Nov 2015 from the Ordnance Survey National Geographic Database and incorporating surveyed revision available at this date. Reproduction in whole or part is prohibited without the prior permission of Ordnance Survey. © Crown copyright 2015. Supplied by buyaplan.co.uk a licensed Ordnance Survey partner (100050143). Unique plan reference: #0056242-C1E268
Ordnance Survey and the OS Symbol are registered trademarks of Ordnance Survey, the national mapping agency of Great Britain. Buy A Plan logo, pdf design and the buyaplan.co.uk website are Copyright © 1998 to 2015.

Project Ref BROWN		Day No. 01	Rev.
Scale as shown		Status	
Drawn By BAG	Date NOV 2015	checked	
Rev		Date	checked
Description			
ANGELA HAUGHTON 21 BROWN STREET CAMELON			
PROPOSED UPPER EXTENSION			
LOCATION AND BLOCK PLAN			



BLOCK PLAN
SCALE 1:500

Project Name ANGELA HAUGHTON 21 BROWN STREET CAMELON		Project No. BROWN		Sheet No. 03		Rev.	
Scale 1:50		Status		Date		Rev.	
Drawing By BKG		Check By		Date		Rev.	
Description		Date		Rev.		Rev.	
PROPOSED UPPER EXTENSION							
EXISTING FRONT ELEVATION							

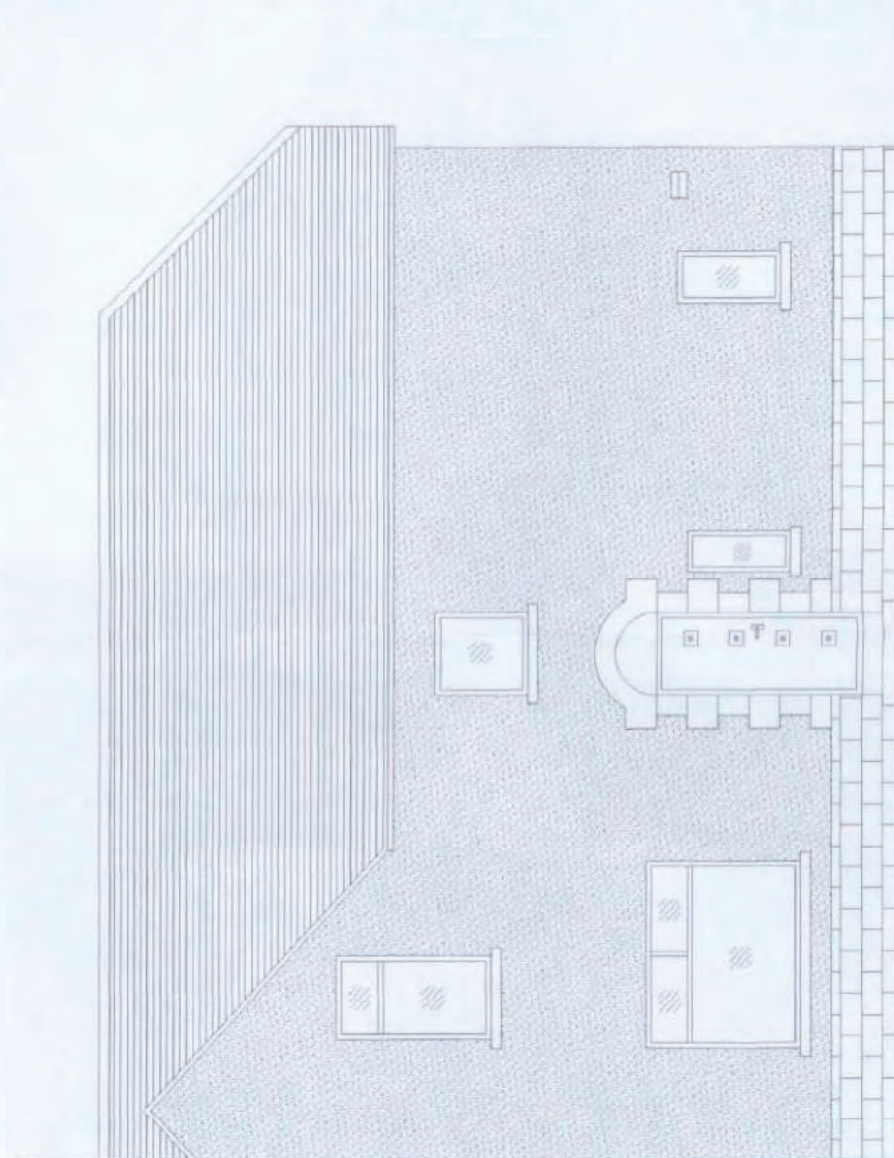

EXISTING FRONT ELEVATION
SCALE 1:50


Project Info		Orig. No.		04		Rev.	
BROWN		Status					
Scale		1:50					
Drawn By		BG		Date		NOV 2015	
Checked By				Date		CHAD	
Rev.		Description		Date		Initials	

ANGELA HAUGHTON 21 BROWN STREET CAMELON	
PROPOSED UPPER EXTENSION	
EXISTING SIDE ELEVATION	



EXISTING SIDE ELEVATION
SCALE 1:50

Client ANGELA HAUGHTON 21 BROWN STREET CAMELON	Project Ref. BROWN		Orig. No. 05a	Rev.
	Scale 1:50		Status	
	Drawn By BG	Date NOV 2015	Checked	
Project PROPOSED UPPER EXTENSION		Rev.		
Drawing Title EXISTING REAR ELEVATION		Description		
		Date	Initial	Checked

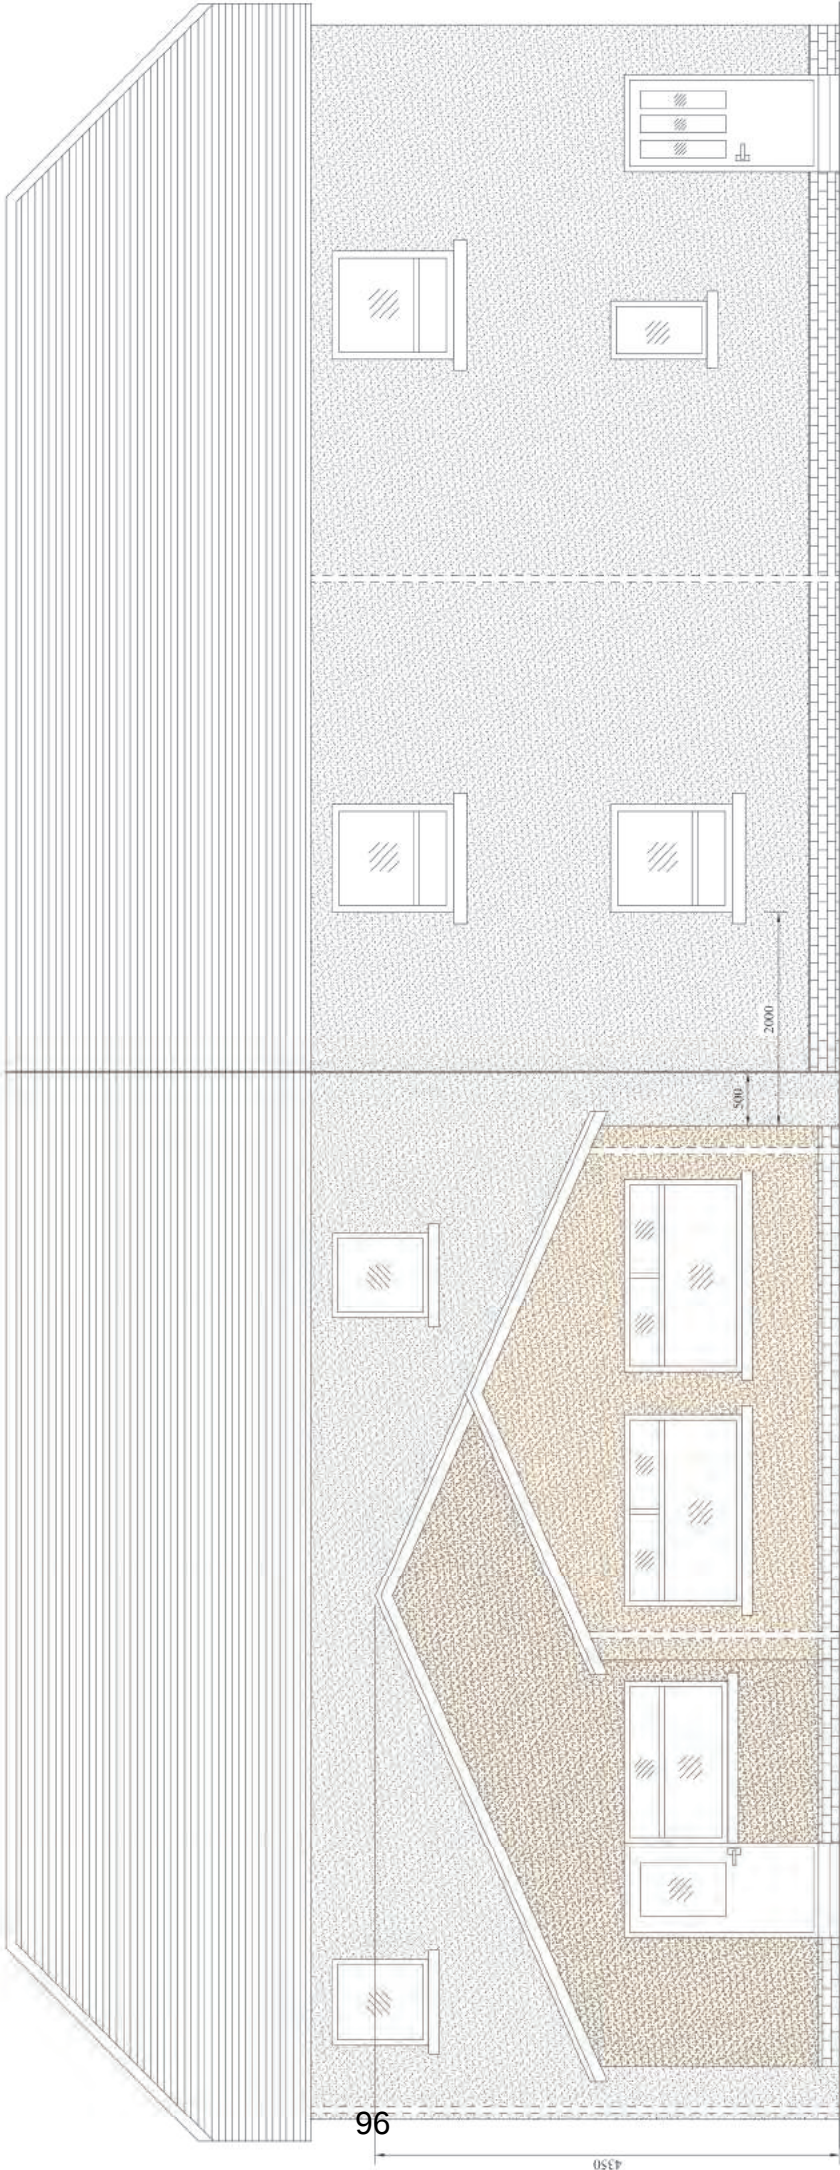


EXISTING REAR ELEVATION

SCALE 1:50

ANGELA HAUGHTON
21 BROWN STREET
CAMELON

PROPOSED UPPER EXTENSION
EXISTING FOUNDATION PLAN

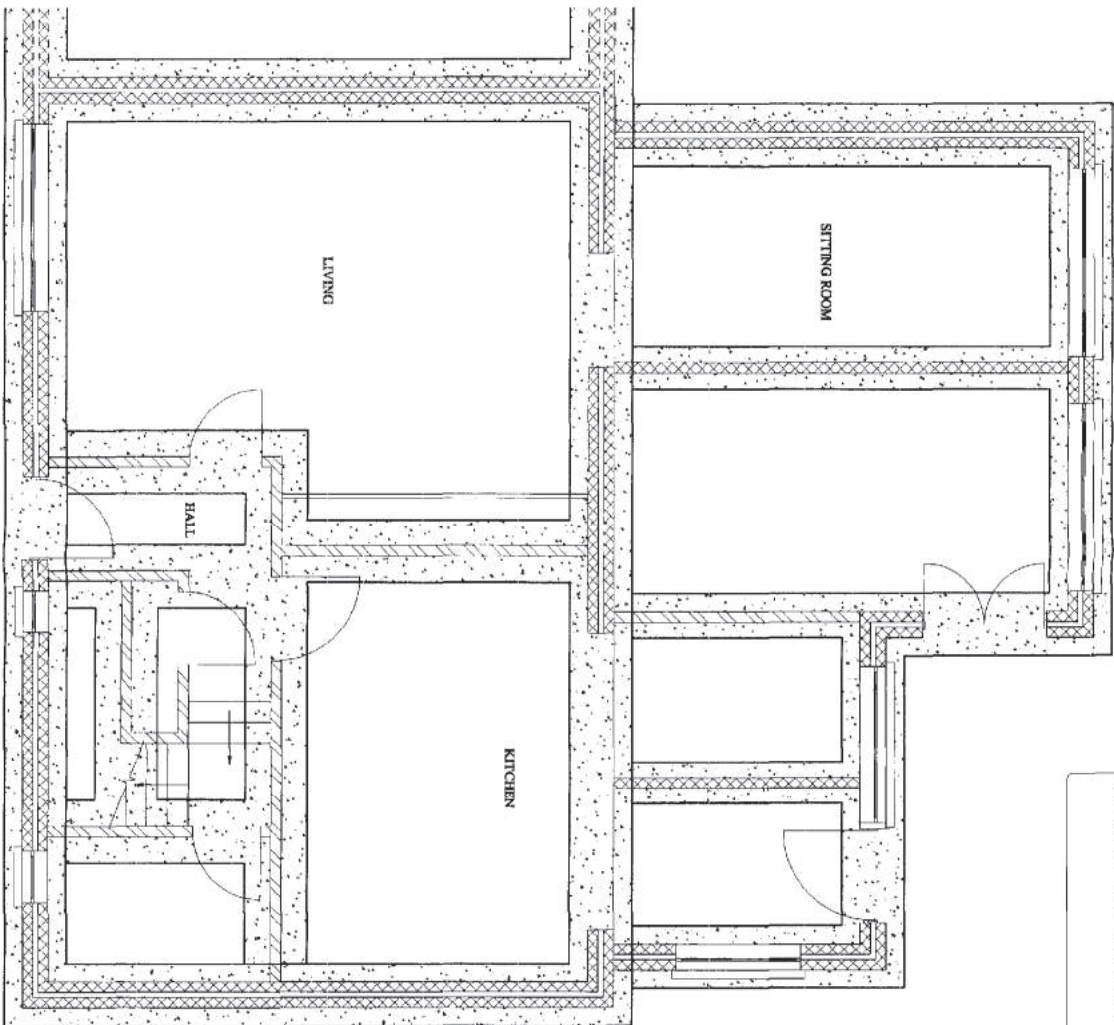


Project Ref.	BROWN	Dwg. No.	06	Rev.
Scale	1:50	Sheet		
Drawn by	BG	Date	NOV 2015	Check
Rev.	Description	Date	Initials	Check

EXISTING FOUNDATION PLAN

SCALE 1:50

ANGELA HAUGHTON 21 BROWN STREET CAMELON		Project Ref. BROWN	Orig. No. 07	Rev.
		Scale 1:50	Status 	
		Drawn By BG	Date NOV 2015	chkd.
Proposed PROPOSED UPPER EXTENSION		Rev. Description Date Info. chkd.		
Existing EXISTING GROUND FLOOR PLAN				

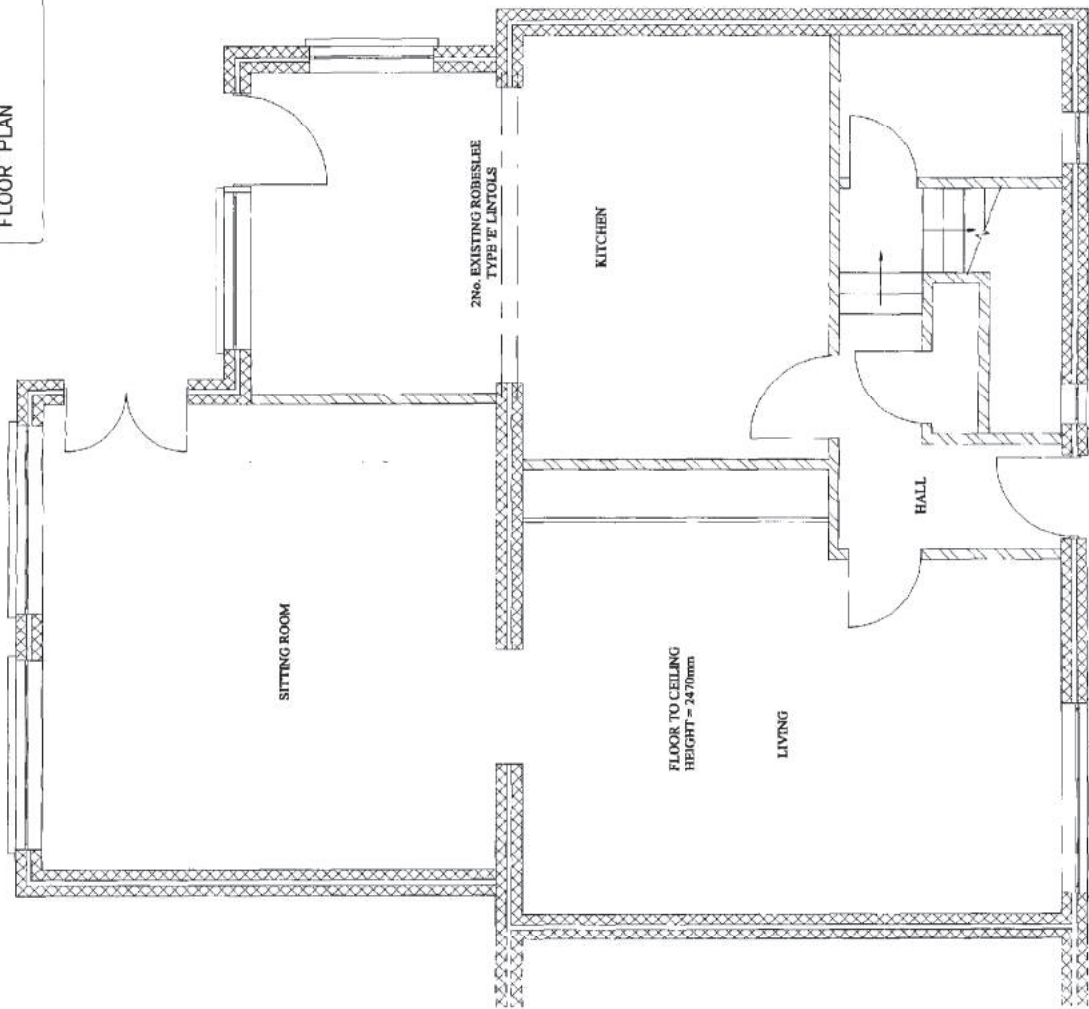


EXISTING LINTOLS NOTED TO BE
2No. ROBESLEE TYPE 'C' LINTOLS

EXISTING GROUND
FLOOR PLAN
SCALE 1:50

Client		Project Ref		Dwg. No.		Rev.	
ANGELA HAUGHTON 21 BROWN STREET CAMELON		BROWN		08			
		Scale		Status			
		1:50					
		Drawn By		Date		chkd.	
		BG		NOV 2015			
		Rev.		Description		Date	
						initialed	
						chkd.	


PROPOSED UPPER EXTENSION
EXISTING FIRST
FLOOR PLAN

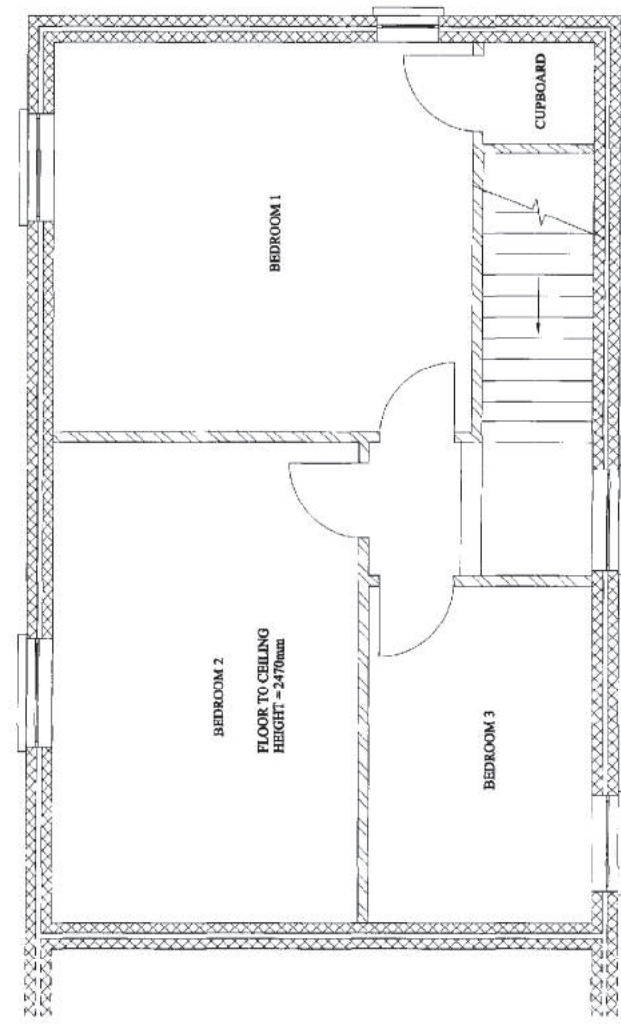

EXISTING FIRST
FLOOR PLAN
SCALE 1:50

ANGELA HAUGHTON 21 BROWN STREET CAMELON	
PROPOSED UPPER EXTENSION	
EXISTING ROOF PLAN	
Project Ref. BROWN	Dwg. No. 09
Scale 1:50	Status
Drawn by BG	Date NOV 2015
Rev.	Date
Description	initialed
	checked


THIS DRAWING IS FOR INFORMATION
AND DISCUSSION PURPOSES ONLY

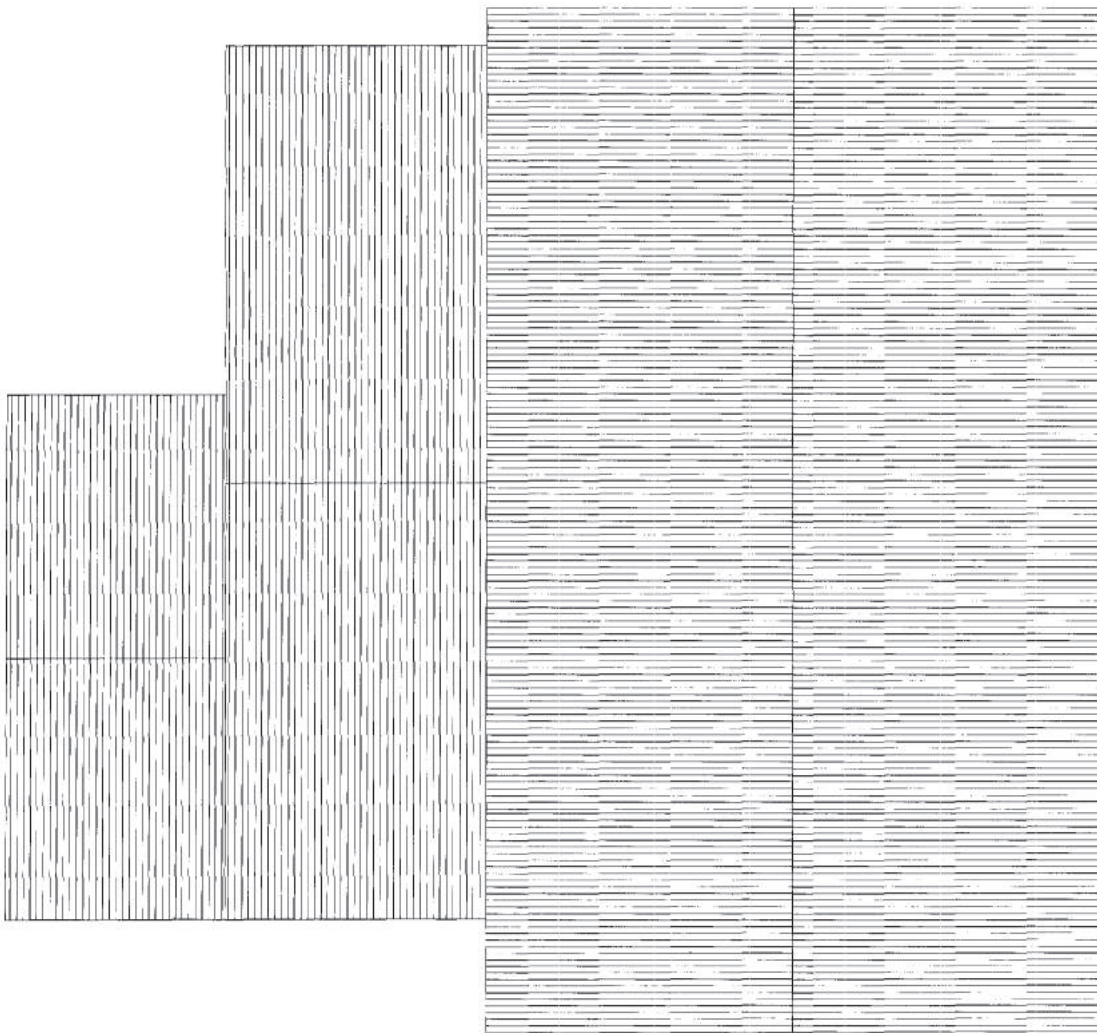

EXISTING ROOF PLAN
SCALE 1:50

THIS DRAWING IS FOR INFORMATION
AND DISCUSSION PURPOSES ONLY

GARDEN AREAS
FRONT = 150m²
SIDE = 12m²
REAR = 130m²
TOTAL = 172m² (12m² less)

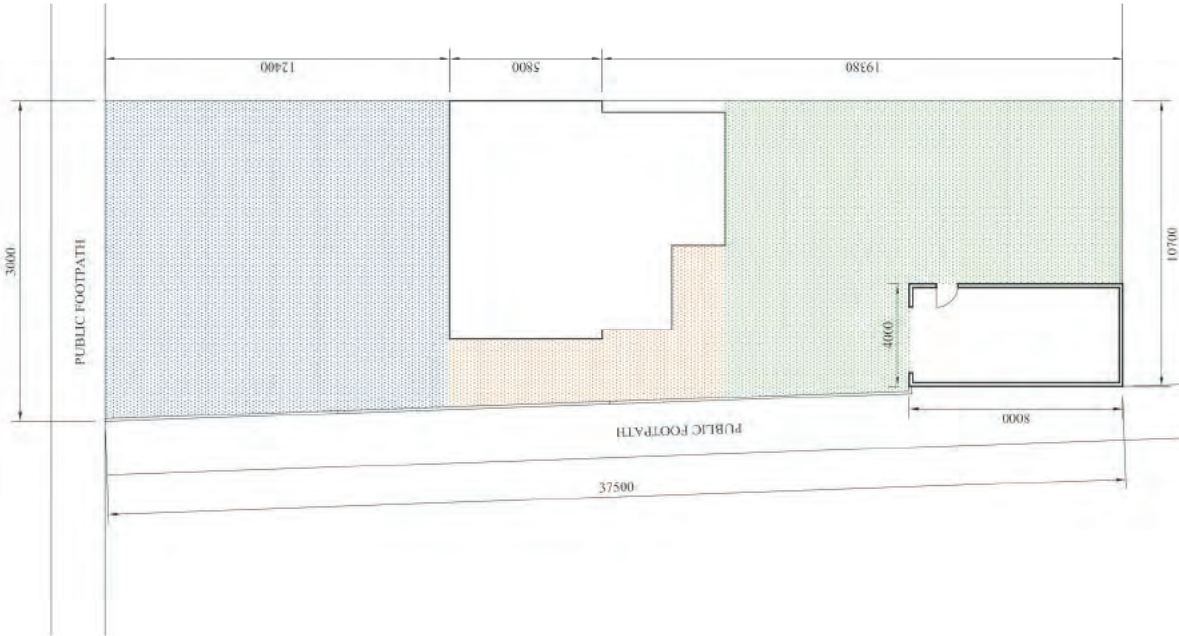

Client ANGELA HAUGHTON 21 BROWN STREET CAMELON	Project Ref	Dwg. No.	Rev.
	BROWN	10	A
	Scale	Status	
	1:50	PLANNING	
Drawn By BG	Date	Date	
	NOV 2015	NOV 2015	
Description		c/nkel	
Rev.		Date	c/nkel
A		DIC 15	BG
Description		GARAGE LAYOUT AMENDED, FOOTPRINT AREA REMAINS UNALTERED	

PROPOSED PLOT LAYOUTS
SCALE 1:200