


DUKE STREET

CAR PARK

STIRLING STREET

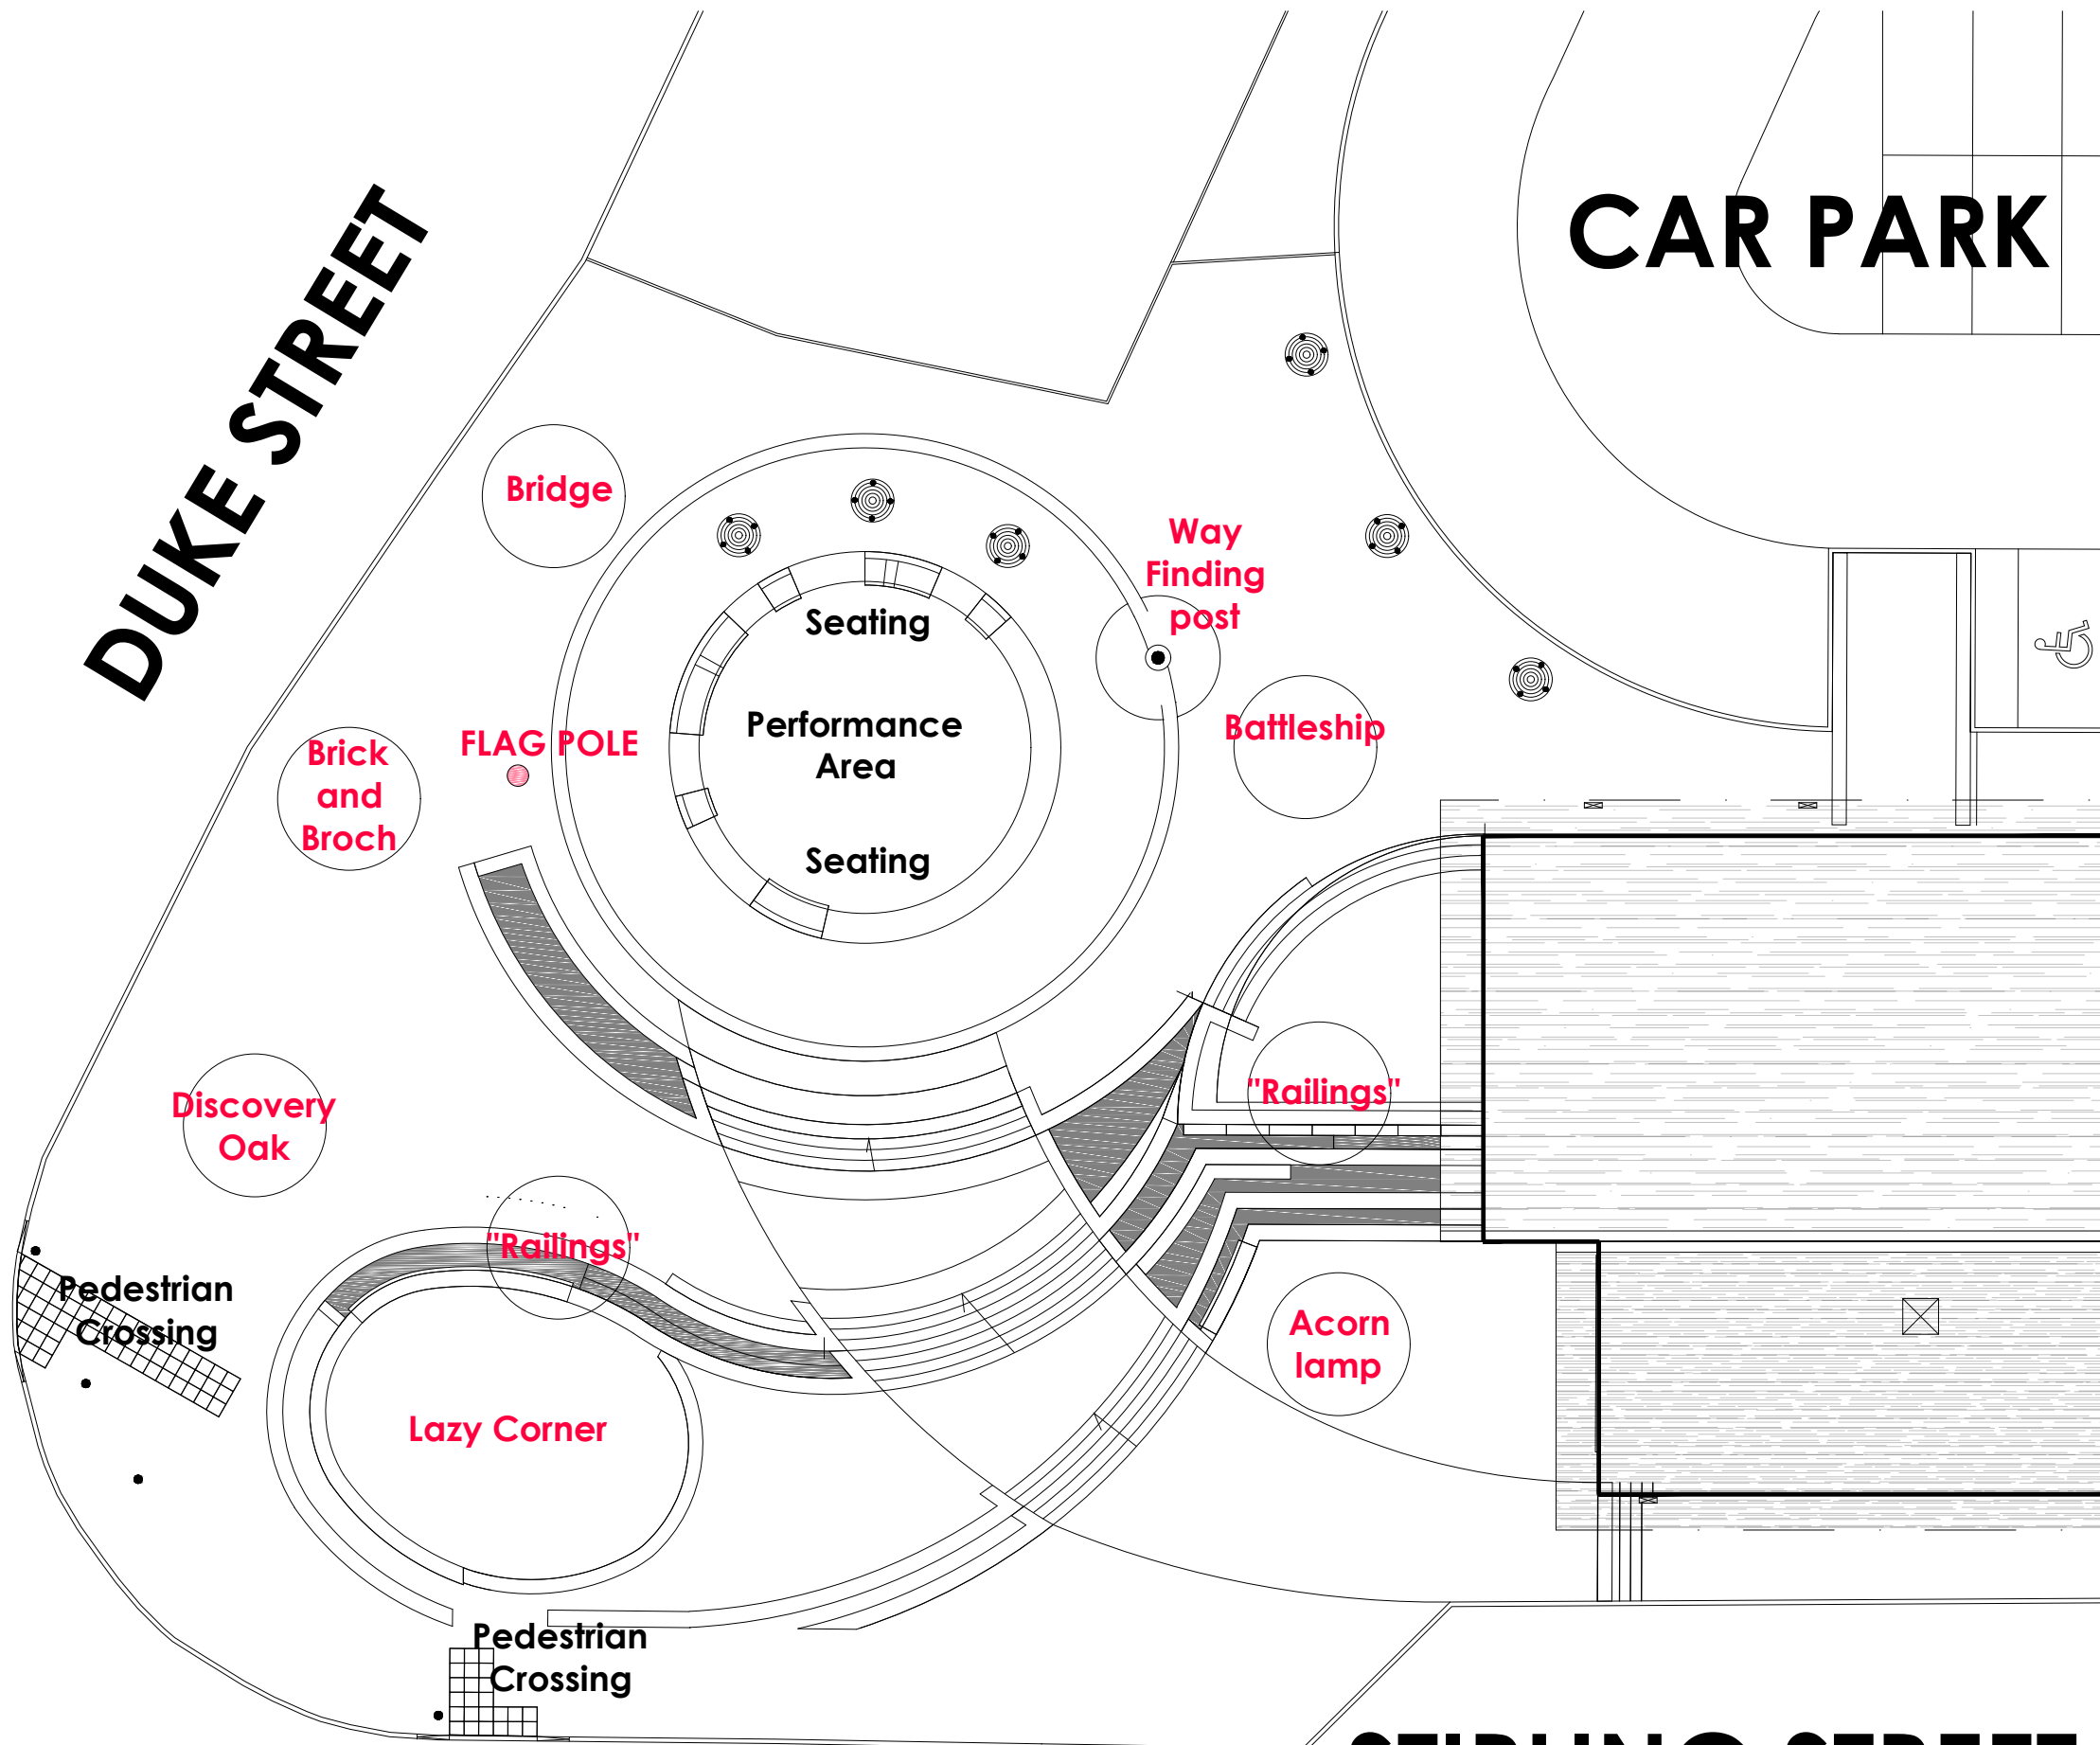

'Railings'



'Bridge'




'Battleship'




'Brick & Broch'



'Discovery Oak'

 

'Acorn Lamp'

 

'Wayfinding Post'



Flag Pole



'Lazy Corner'



Revision:	Description:	By:	Chkd:	Date:
-	-	-	-	-


Falkirk Council
 Development Services
 Director: Rhona Geisler
 Abbotsford House, David's Loan
 Falkirk, FK2 7YZ
 Telephone : 01324 504950, Fax 504888

Community Design

Economic Development

DENNY TOWN CENTRE
REGENERATION PHASE ONE

Drawing Title: PROPOSED SITE PLAN - ARTISTS INSTALLATIONS		
Project/Drawing Number: DEN 7010 ART01	Scale at A1 1:200 Date NOV 2017 Checked MMcG	Issue P Revision

Based on Ordnance Survey mapping with the permission of the Controller of Her Majesty's Stationery Office (HMSO) Crown copyright. Unauthorised reproduction infringes Crown copyright and may lead to prosecution or civil proceedings. Falkirk Council Licence No. LA09034L.

APPENDIX 2

PROPOSED PUBLIC REALM SITE PLAN 1:200