



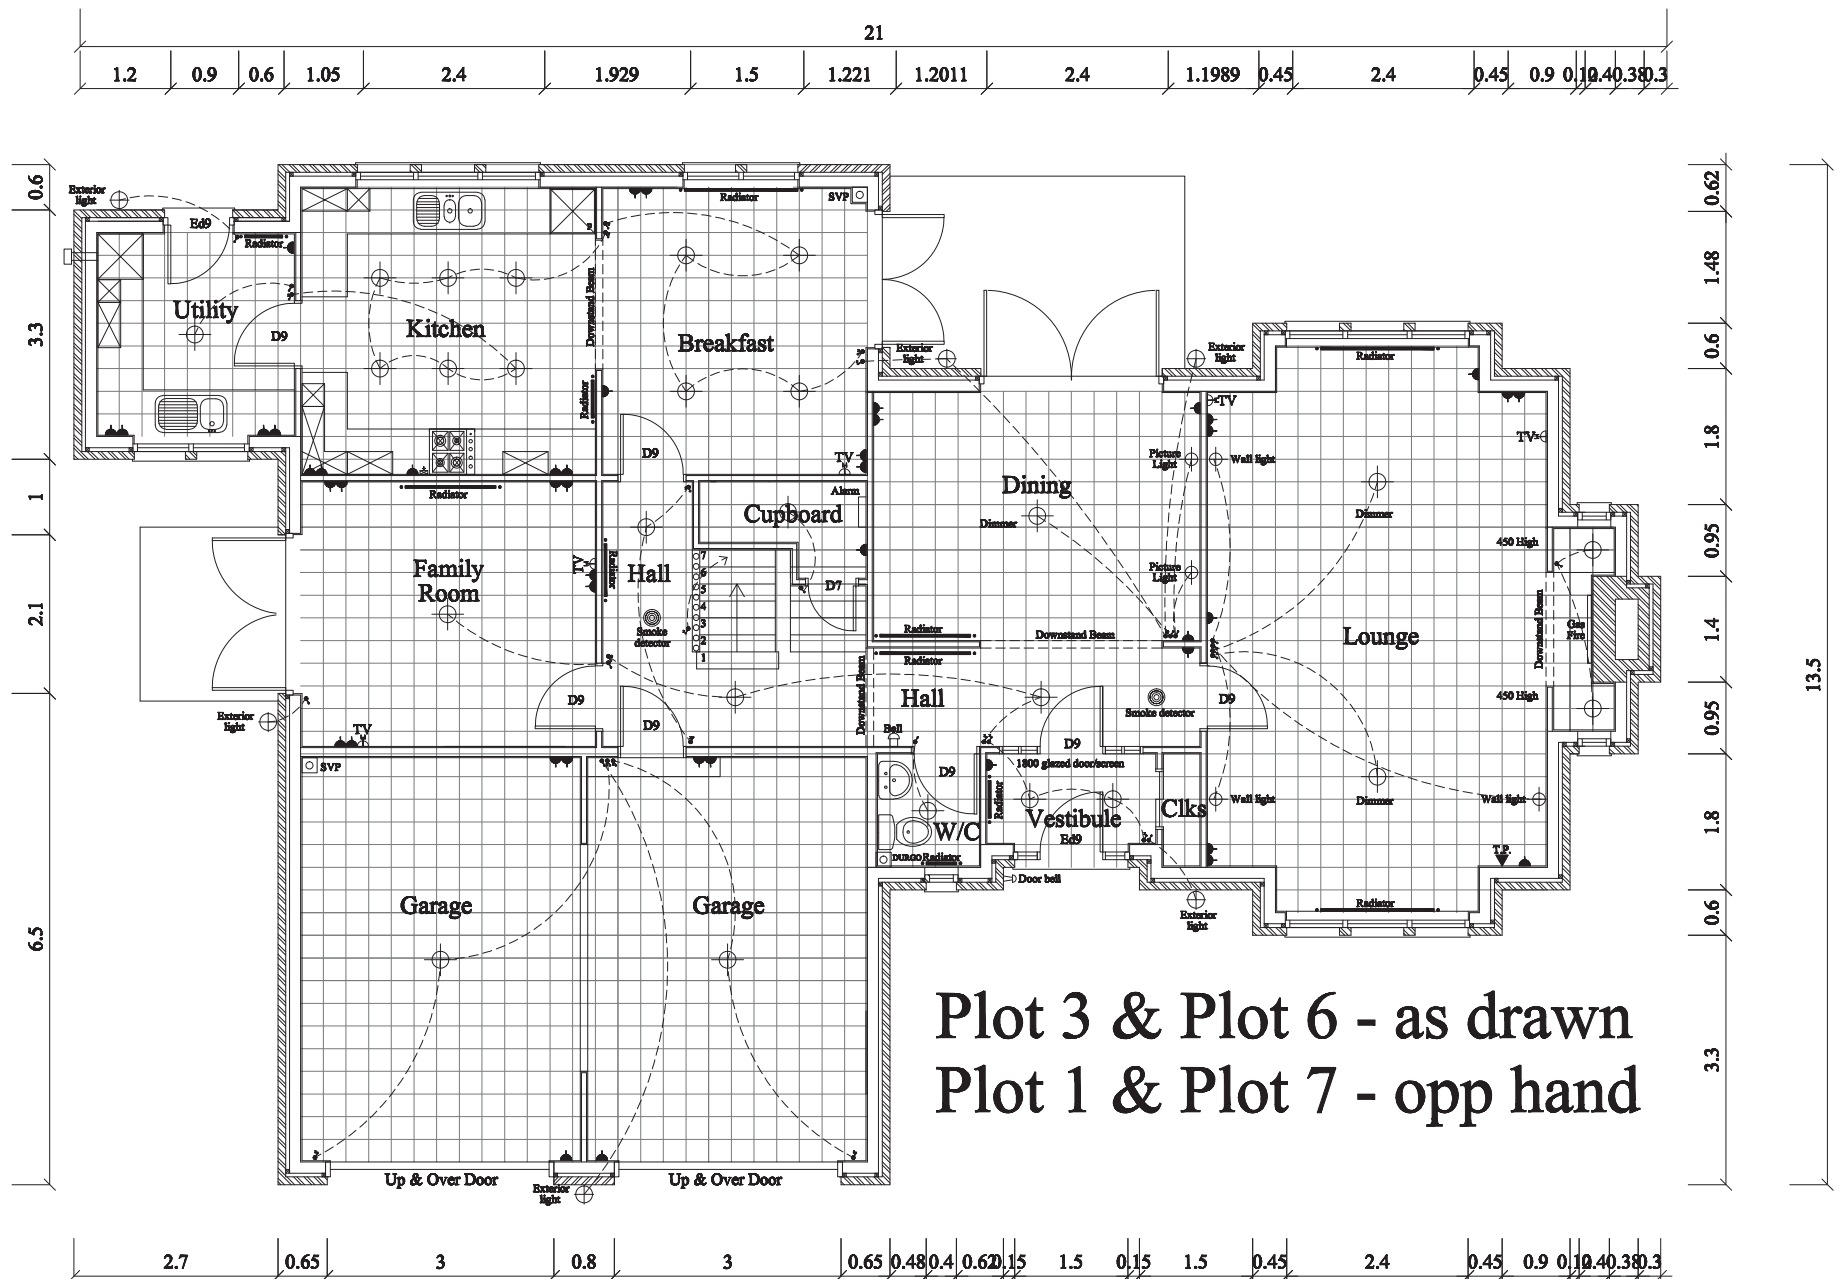


GROUND FLOOR PLAN

SCALE BAR:-

 

drawing number:	RMDL102/001
date:	2008
scale:	1:50


project:	Glen Road, Torwood
title:	Integral Garage Housetype Ground Floor Plan
drawing number:	RMDL102/001
revision:	-

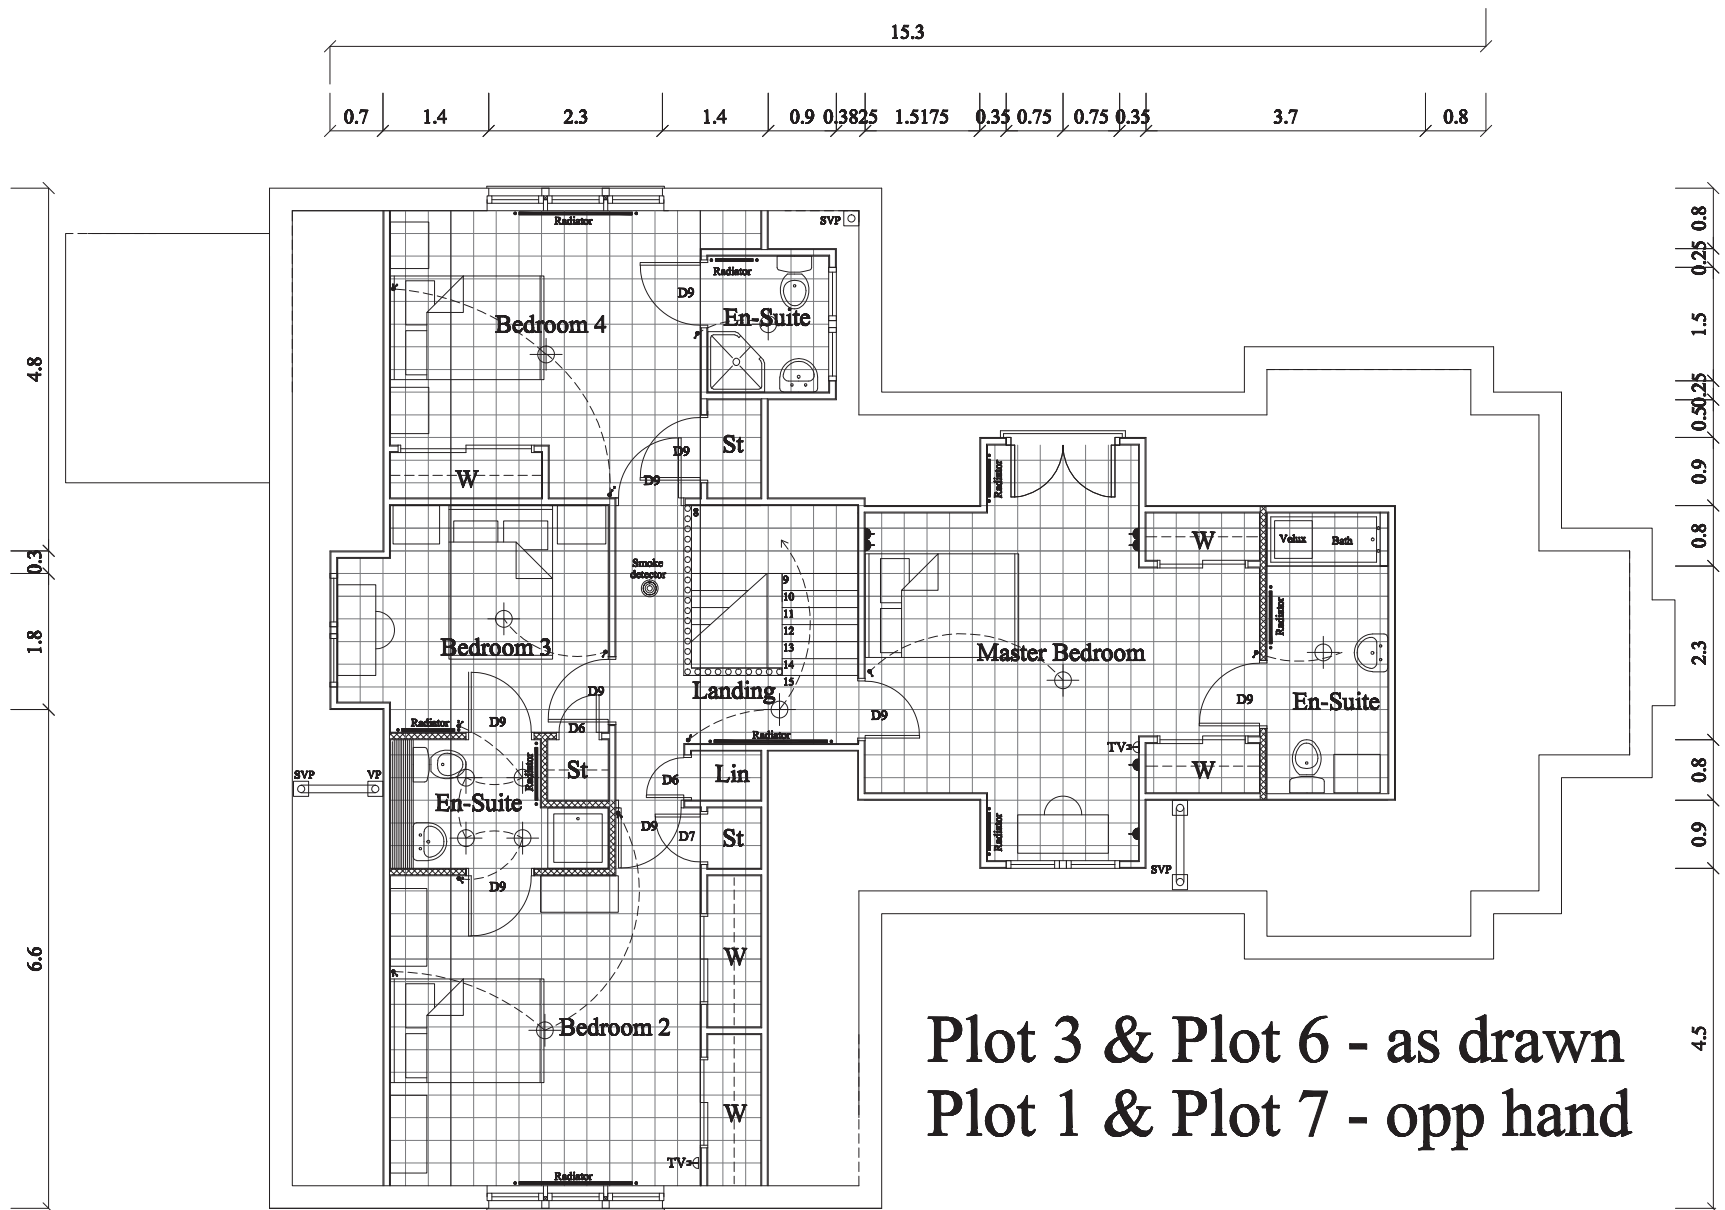

Plot 3 & Plot 6 - as drawn
Plot 1 & Plot 7 - opp hand

FIRST FLOOR PLAN

SCALE BAR:-

 

drawing location:	drawn by:
DYBADA	RYM
date:	made:
DECEMBER 2020	1/20

project:	Glen Road, Torwood
title:	Integral Garage Housetype First Floor Plan
drawing number:	RMDL/102/002
revision:	-