




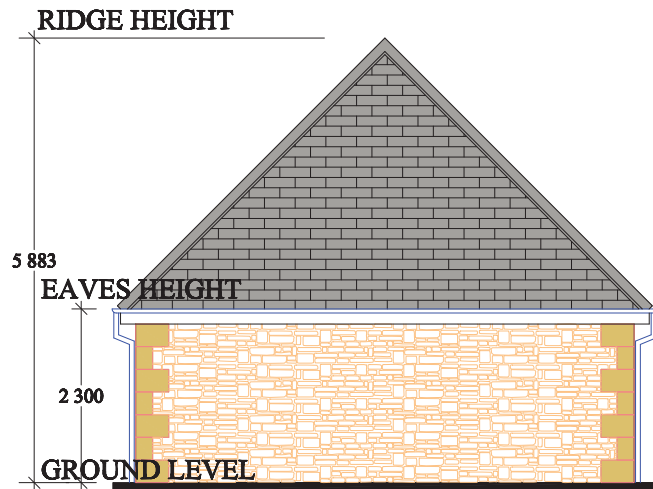



Rear Elevation

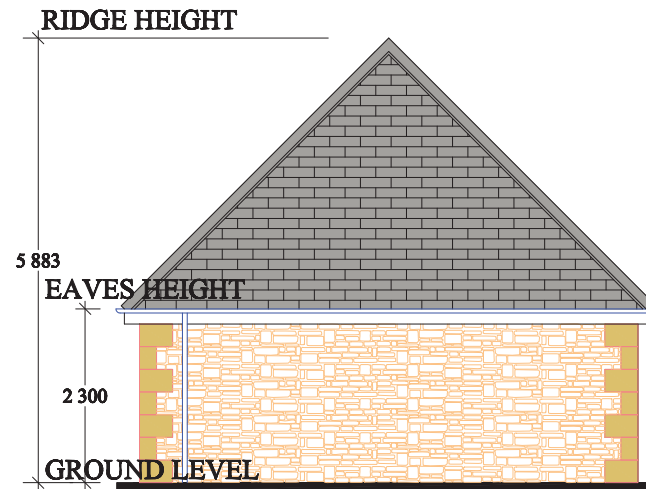

Side Elevation

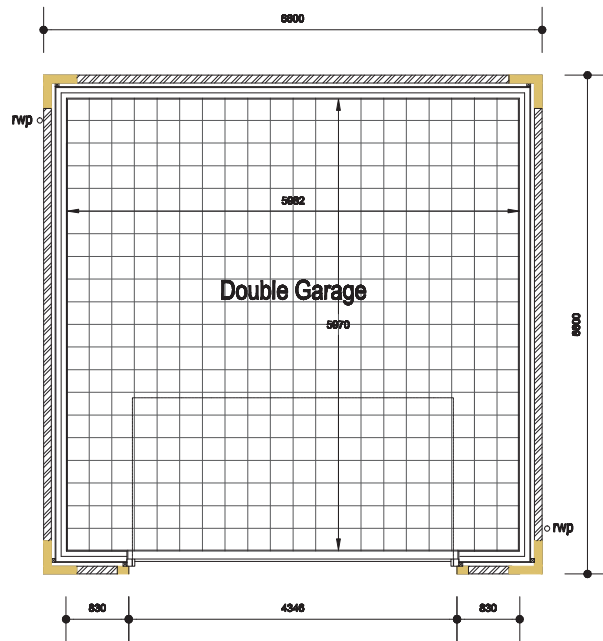

Floor Plan

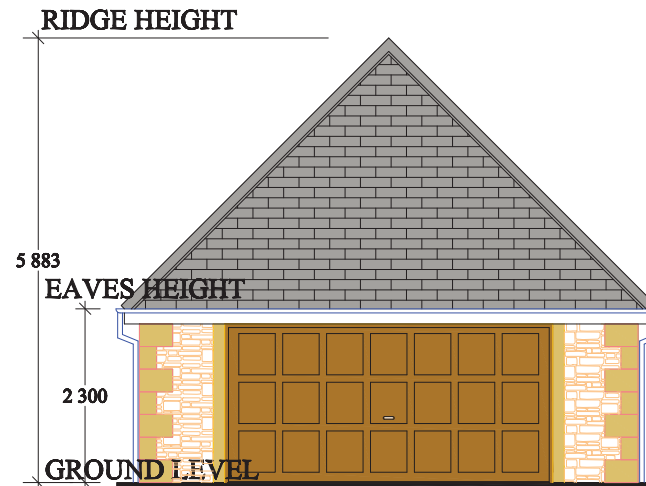 

Front Elevation

 roy mitchell DESIGN LIMITED ARCHITECTURAL CONSULTANCY Blackwood Cammells Road LAURENT PWS BLD			
Drawing Number : DRAWING		Drawing by : RMDL	
Date : DECEMBER 2009		Scale : 1:50	
Project : Plots 2, 4, 5, 8 & 9, Glen Road, Torwood			
Title : Detached Garage Floor Plan & Elevations			
Drawing number RMDL/102/007		revision -	

SCALE BAR

0 10 20 30 40 50

100

150

200m



Longitudinal Cross-Section through Plots 2 to 9

Glen Road, Torwood
9no. Serviced Private
Plots

Scale 1:200 @ A0 - May 2021 - RMDL