




Location Plan
1:1250 @ A3

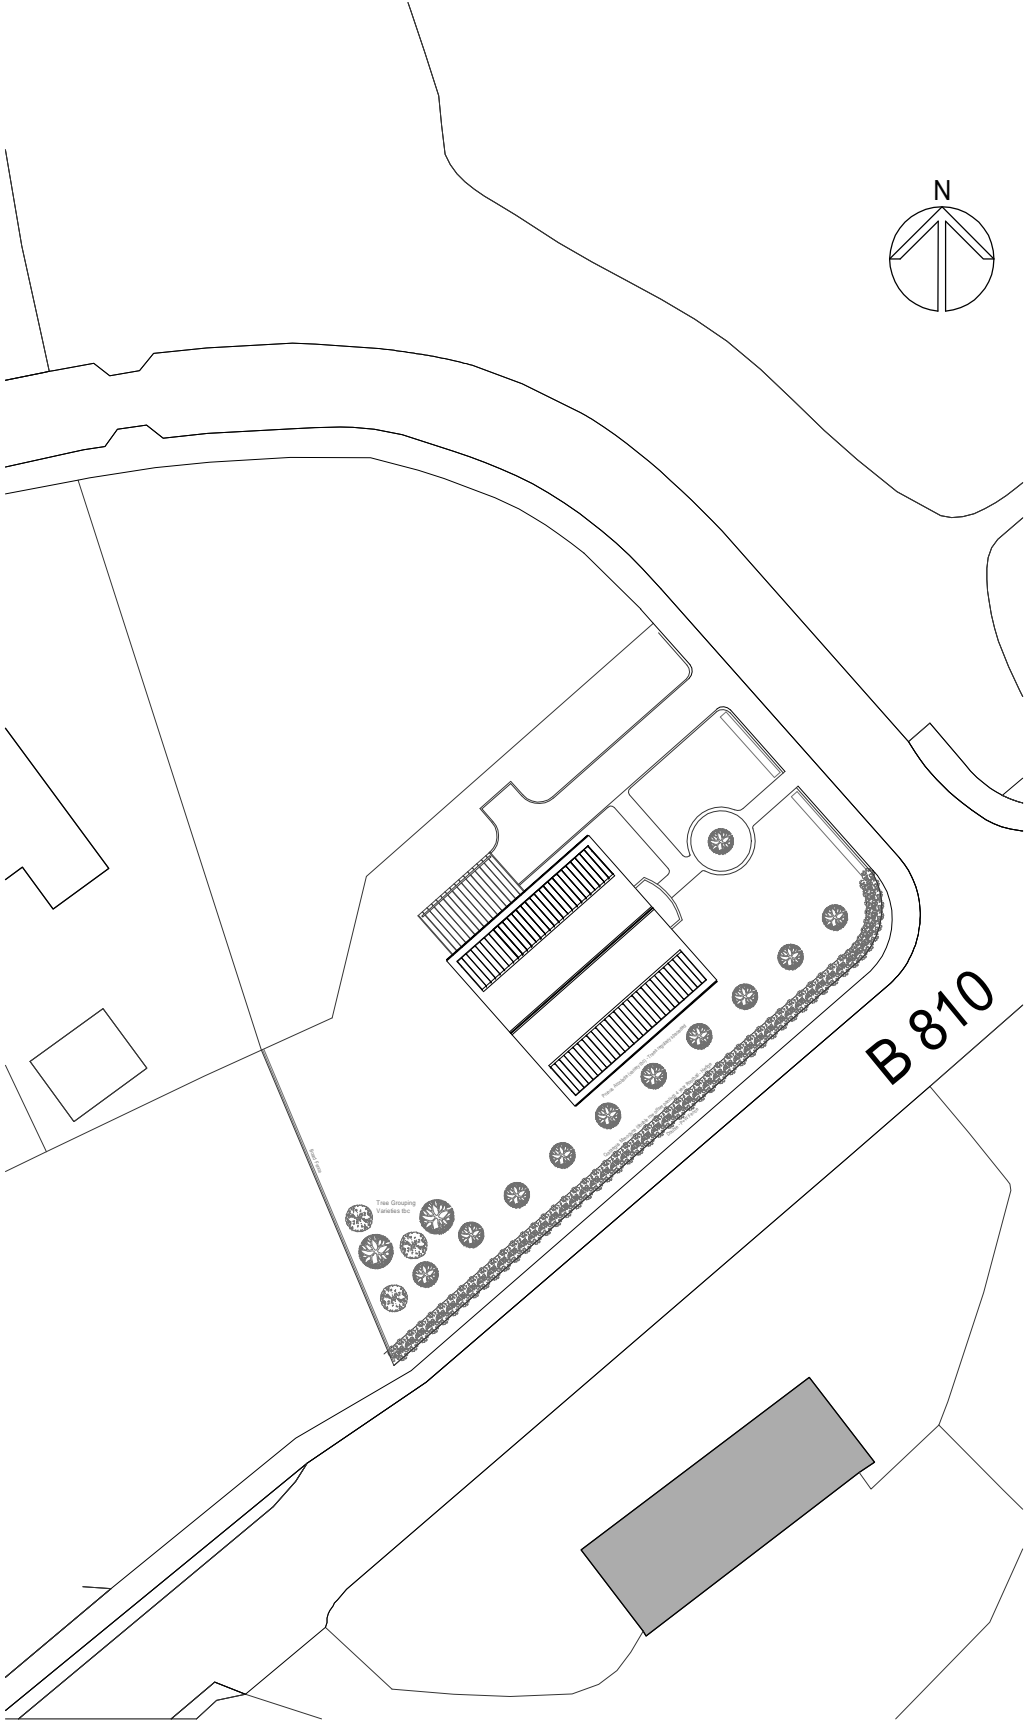

0m 4m 10m 20m
Scale 1:500 @ A3

Block Plan (Showing Roof of New House)
1:500 @ A3

A	21.11.16	Roof Plan Updated
#	08.04.16	First Issue
Issue	Date	Details

anderson bayne
architects

Fleming House, 5 Fleming Road
Kirkton Campus, Livingston EH54 7BN
T: 01506 410335
www.andersonbayne.com
E: office@andersonbayne.com

Project
Philip MacFarlane
2 Storey Detached House
South-East of Tappernail Farm
East of Hilcrest Sq., Reddingmuirhead

date	Nov 2016	scale(s)	1:100 @ A3	drawn	SB
project no.	2130	drawing no.	AG (0) 101	rev	A