

PROPOSED HOUSE

AT


BADCUR COTTAGE

AVONBRIDGE ROAD

AVONBRIDGE

DRG N° 4 UPPER FLOOR LAYOUT

SCALE 1:50 MAY:10

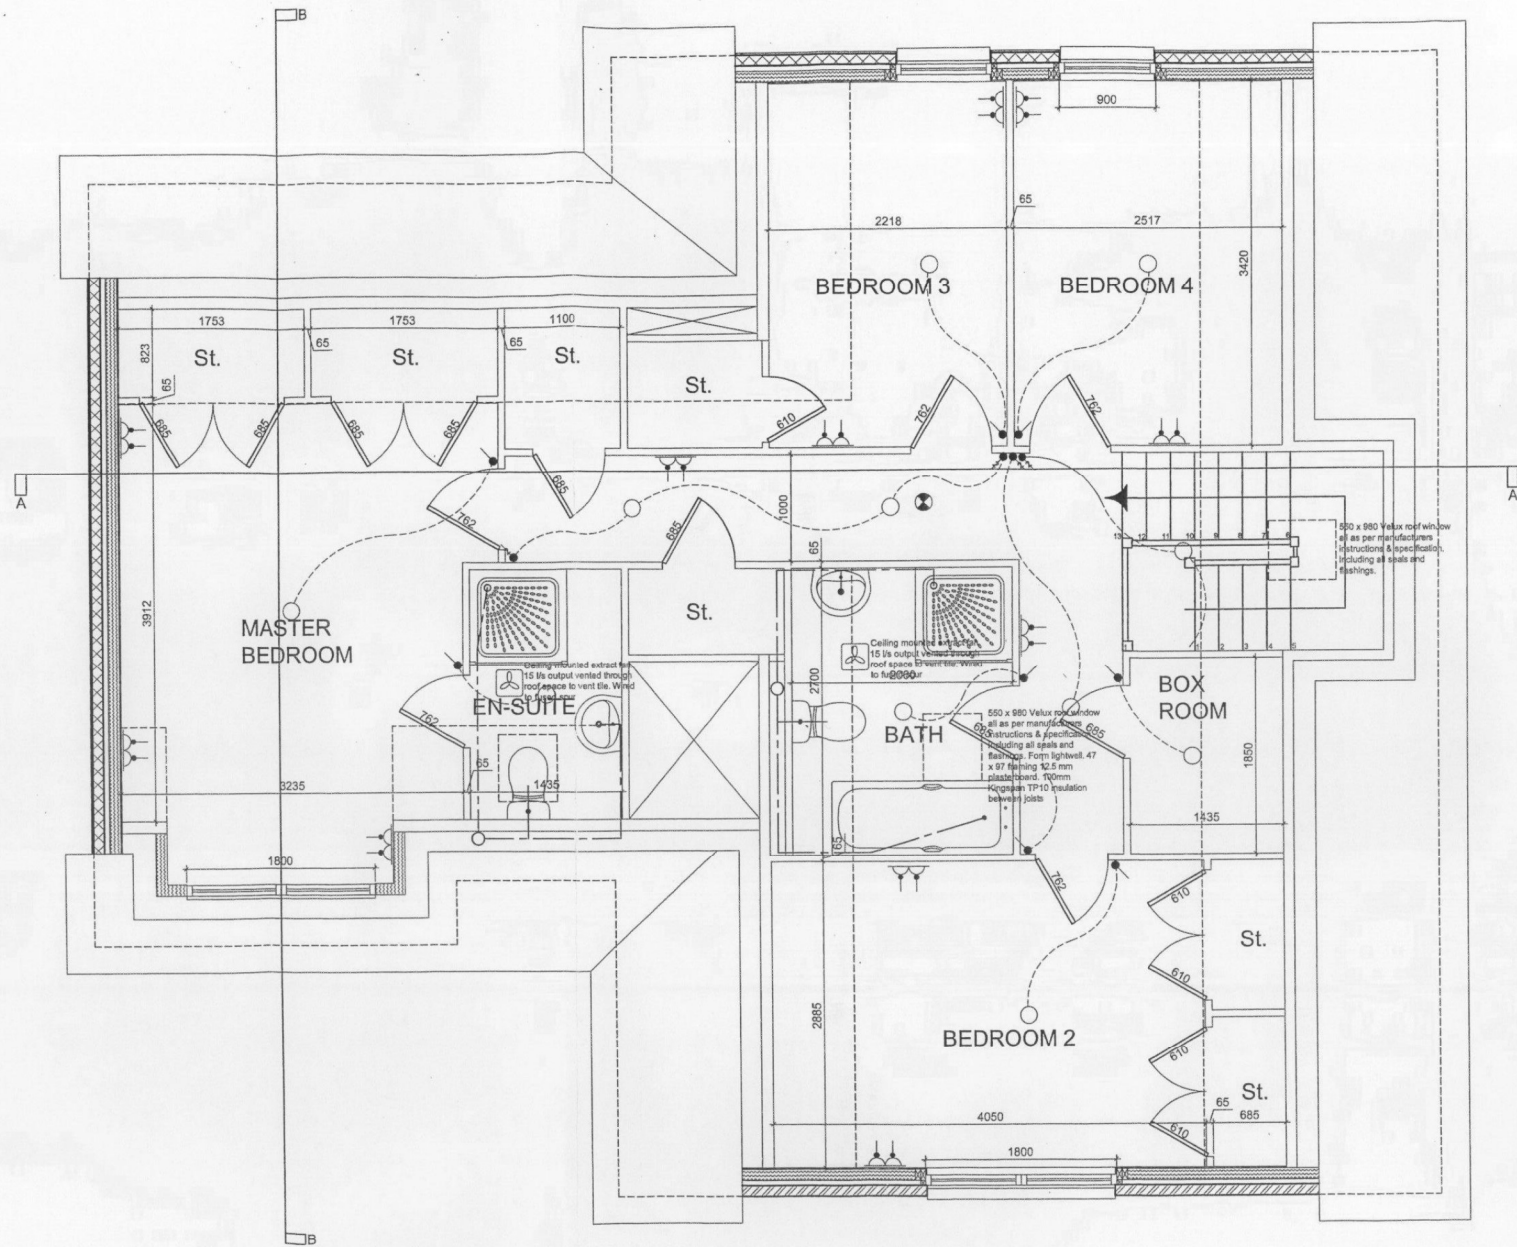

FIRST FLOOR PLAN

LAND OWNERSHIP CERTIFICATES

Town and Country Planning (Scotland) Act 1997
Regulation 15 of the Town and Country Planning (Development Management Procedure) (Scotland) Regulations 2008

CERTIFICATE A, B, C OR CERTIFICATE D MUST BE COMPLETED BY ALL APPLICANTS

CERTIFICATE A

Certificate A is for use where the applicant is the only owner of the land to which the application relates and none of the land is agricultural land.

I hereby certify that -

- (1) No person other than myself *John Mc Glynan* was owner of any part of the land to which the application relates at the beginning of the period of 21 days ending with the date of the application. ☐
- (2) None of the land to which the application relates constitutes or forms part of agricultural land. ☐

Signed:

On behalf of:

Date:

John Mc Glynan

John Mc Glynan

8th Feb 2015

CERTIFICATE B

Certificate B is for use where the applicant is not the owner or sole owner of the land to which the application relates and/or where the land is agricultural land and where all owners/agricultural tenants have been identified.

I hereby certify that -

- (1) I have served notice on every person other than myself who, at the beginning of the period of 21 days ending with the date of the application was owner of any part of the land to which the application relates. These persons are: ☐

Name	Address	Date of Service of Notice

- (2) None of the land to which the application relates constitutes or forms part of agricultural land ☐

or

- (3) The land or part of the land to which the application relates constitutes or forms part of agricultural land and I have served notice on every person other than myself who, at the beginning of the period of 21 days ending with the date of the application was an agricultural tenant. These persons are: ☐