

Stage 1 Design

The use of this data by the recipient acts as an agreement of the following statements. Do not use this data if you do not agree with any of the following statements:-

All drawings are based upon site information supplied by third parties and as such their accuracy cannot be guaranteed. All features are approximate and subject to clarification by a detailed topographical survey, statutory service enquiries and confirmation of the legal boundaries.

The controlled version of this drawing should be viewed in DWF or PDF format not DWG or other formats.

Where this drawing has been based upon Ordnance Survey data, it has been reproduced under the terms of Ryder Licence No. 100000144. Reproduction of this drawing in whole or in part is prohibited without the prior permission of Ordnance Survey.


Do not scale the drawing. Use figured dimensions in all cases. Check all dimensions on site. Report any discrepancies in writing to Ryder before proceeding.



South Elevation along West Bridge Street

3d Render

Revision	Date	Drawn By
01	09/07/2015	DBU
First Issue		
Issue for Stage 1 Report		
Amendment		
Status		
Preliminary		
Project		
Falkirk City Council		
Falkirk Corporate Accommodation		
West Bridge Street, Falkirk FK1 5RS		
Drawing		
3D Visualisations Sheet 1		
Project No.		Drawing No.
2806		920-01-Rev01
Scale at A3		Drawn By
		DBU
info@ryderarchitecture.com		Ryder
www.ryderarchitecture.com		

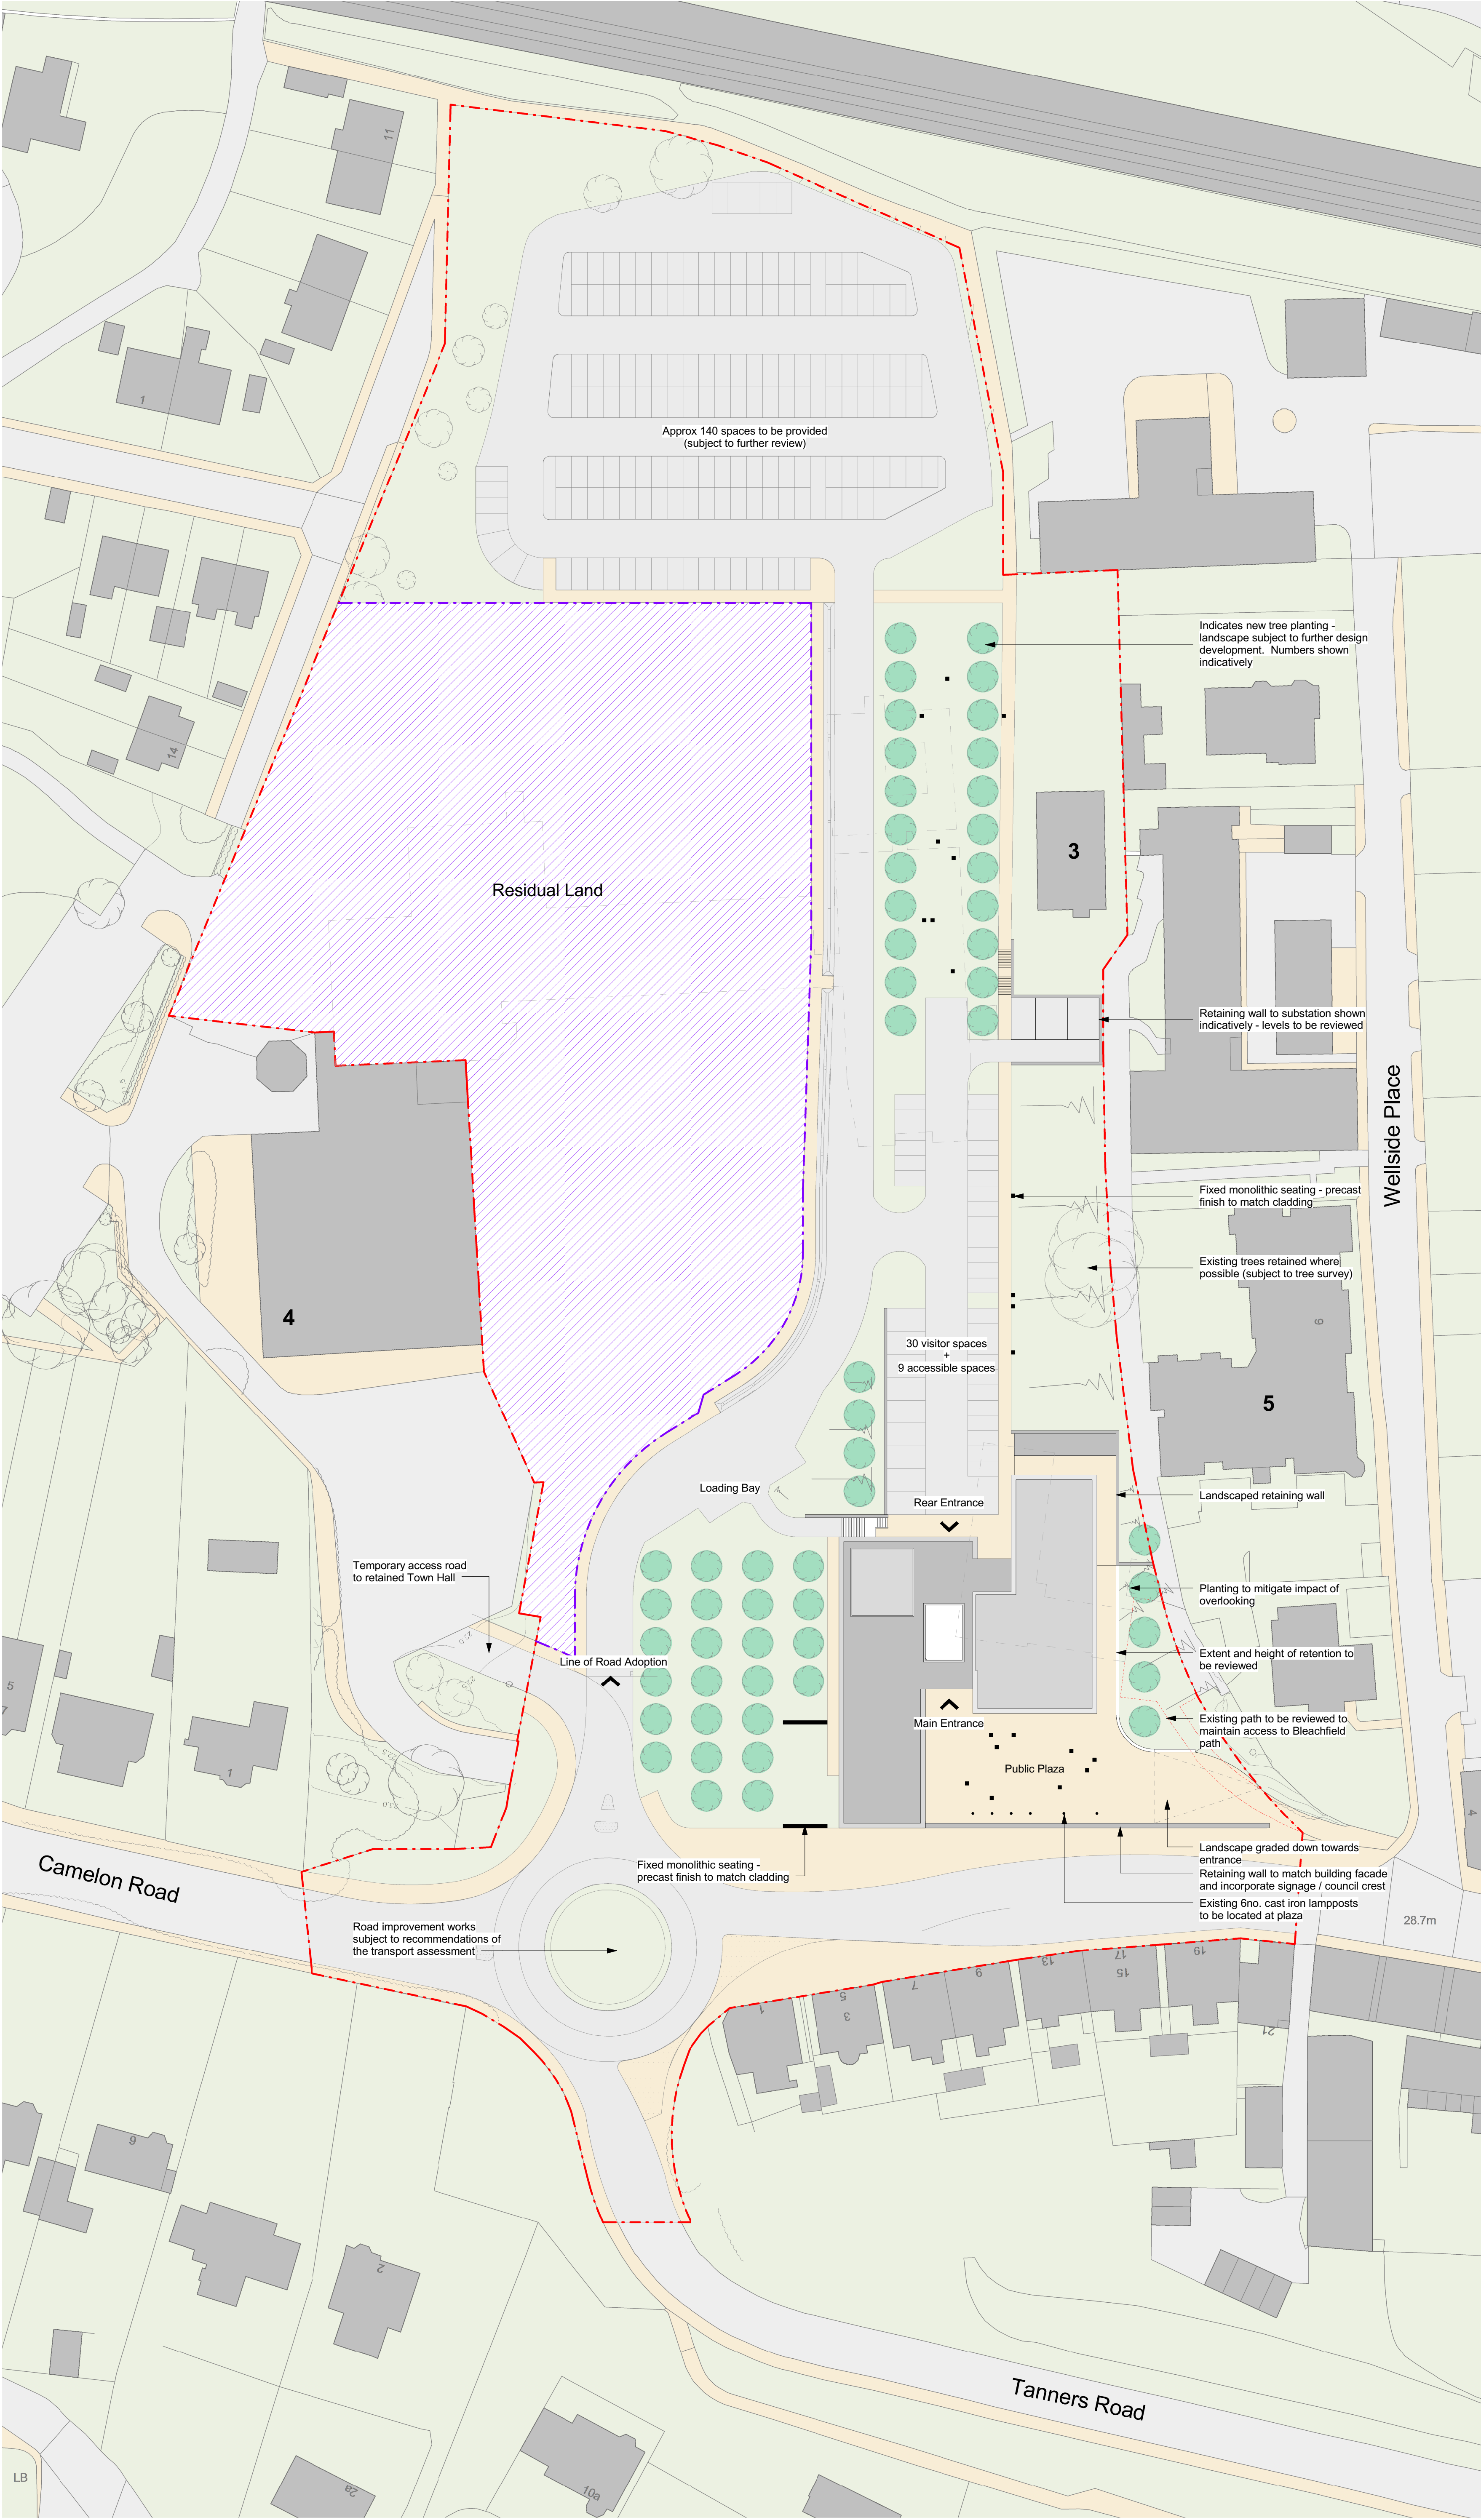

The use of this data by the recipient acts as an agreement of the following statements. Do not use this data if you do not agree with any of the following statements:-

All drawings are based upon site information supplied by third parties and as such their accuracy cannot be guaranteed. All features are approximate and subject to clarification by a detailed topographical survey, statutory service enquiries and confirmation of the legal boundaries.

The controlled version of this drawing should be viewed in DWF or PDF format not DWG or other formats.

Where this drawing has been based upon Ordnance Survey data, it has been reproduced under the terms of Ryder Licence No. 10000144. Reproduction of this drawing in whole or in part is prohibited without the prior permission of Ordnance Survey.

Do not scale the drawing. Use figured dimensions in all cases. Check all dimensions on site. Report any discrepancies in writing to Ryder before proceeding.

GRAPHIC SCALE (Metres)

0 10 20 50 100

Legend

- Site Boundary
- Extent of Residual Land outwith Proposed Development
- 1 Falkirk Council Municipal Building
- 2 NHS Forth Valley Westbank Health Centre and substation
- 3 Civil Defence Bunker
- 4 Falkirk Council Town Hall
- 5 Wellside Place Retirement Home

General Notes

- Extent of soft and hard landscaping subject to review and further design development during Stage 2


Revision	Date	Drawn By
01	09/07/15	DBU
First Issue		
Issue for Stage 1 Report		
Amendment		
Status		
Preliminary		
Project		
Falkirk City Council		
Falkirk Corporate Accommodation		
West Bridge Street, Falkirk FK1 5RS		
Drawing		
Proposed Site Plan		

Project No.	Drawing No.
2806	200-01-Rev01
Scale at A1	Drawn By
As indicated	DBU

Proposed Site Plan


1 : 500

GRAPHIC SCALE (Metres)

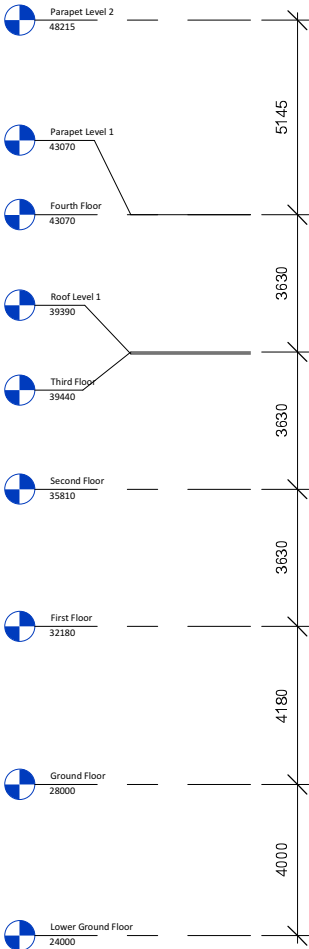

South Elevation

1 : 200

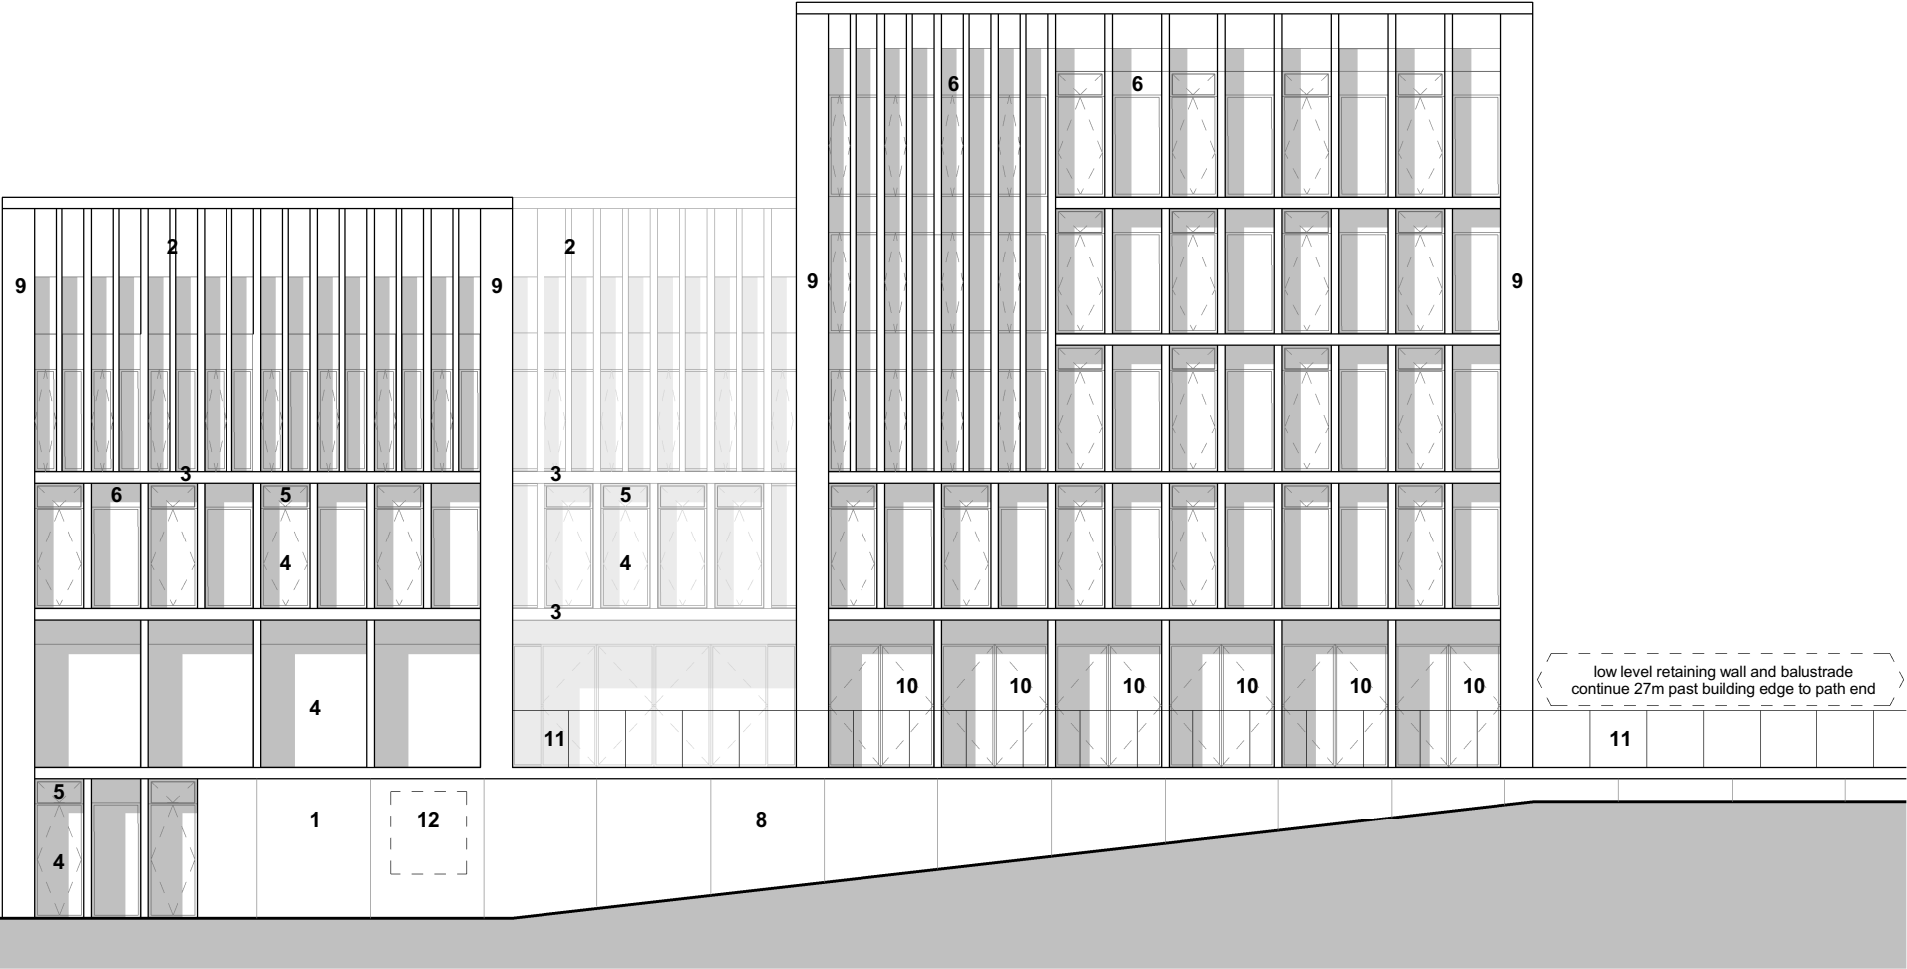

The use of this data by the recipient acts as an agreement of the following statements. Do not use this data if you do not agree with any of the following statements:-

All drawings are based upon site information supplied by third parties and as such their accuracy cannot be guaranteed. All features are approximate and subject to clarification by a detailed topographical survey, statutory service enquiries and confirmation of the legal boundaries.

The controlled version of this drawing should be viewed in DWF or PDF format not DWG or other formats.


Where this drawing has been based upon Ordnance Survey data, it has been reproduced under the terms of Ryder Licence No. 100000144. Reproduction of this drawing in whole or in part is prohibited without the prior permission of Ordnance Survey.

Do not scale the drawing. Use figured dimensions in all cases. Check all dimensions on site. Report any discrepancies in writing to Ryder before proceeding.



Elevations and sections subject to further design team development / coordination and compliance with the Scottish technical standards

GRAPHIC SCALE (Metres)

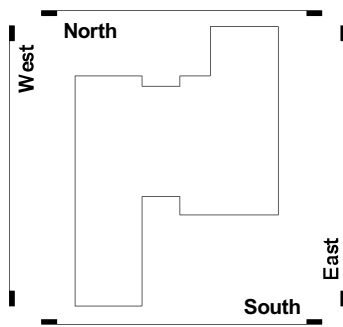

- 1 – Acid etched precast insulated panel – refer to outline specification
- 2 – Acid etched precast vertical profile
- 3 – Acid etched precast horizontal profile
- 4 – Bronze anodised curtain walling system FW60 by Schuco or equal and approved with integral parallel or vertical open light.
- 5 – Flush bronze anodised insulated panel to form top hung opening light.
- 6 – Flush bronze anodised insulated panel integral to curtain walling system.
- 7 – Integrated bronze anodised double banked louvres / doors. Fully insulated with cut outs as required. Flush detailing throughout.
- 8 – Acid etched pre-cast concrete facing panels to retaining wall / balustrade wall.
- 9 – Acid etched precast corner profiles.
- 10 – Double glazed pivot doors to match curtain walling sections throughout.
- 11 – 1500mm high frameless glass balustrade.
- 12 – Zone for casting logo into concrete panel (provisional size 2000 x 2200mm).

Revision	Date	Drawn By
02	09/07/15	DMA

Updated and issued for Stage 1 Report

Revision	Date	Drawn By
01	06/02/14	HLO

First Issue

Amendment

Status

Preliminary


Project

Falkirk City Council
Falkirk Corporate Accommodation
West Bridge Street, Falkirk FK1 5RS

Drawing

Proposed GA Elevations Sheet 2

Project No.	Drawing No.
2806	360-02-Rev02
Scale at A3	Drawn By
As indicated	DBU

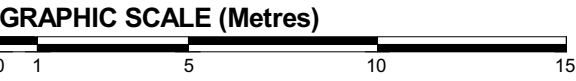

The use of this data by the recipient acts as an agreement of the following statements. Do not use this data if you do not agree with any of the following statements:-

All drawings are based upon site information supplied by third parties and as such their accuracy cannot be guaranteed. All features are approximate and subject to clarification by a detailed topographical survey, statutory service enquiries and confirmation of the legal boundaries.



The controlled version of this drawing should be viewed in DWF or PDF format not DWG or other formats.

Where this drawing has been based upon Ordnance Survey data, it has been reproduced under the terms of Ryder Licence No. 100000144. Reproduction of this drawing in whole or in part is prohibited without the prior permission of Ordnance Survey.

Do not scale the drawing. Use figured dimensions in all cases. Check all dimensions on site. Report any discrepancies in writing to Ryder before proceeding.



Elevations and sections subject to further design team development / coordination and compliance with the Scottish technical standards

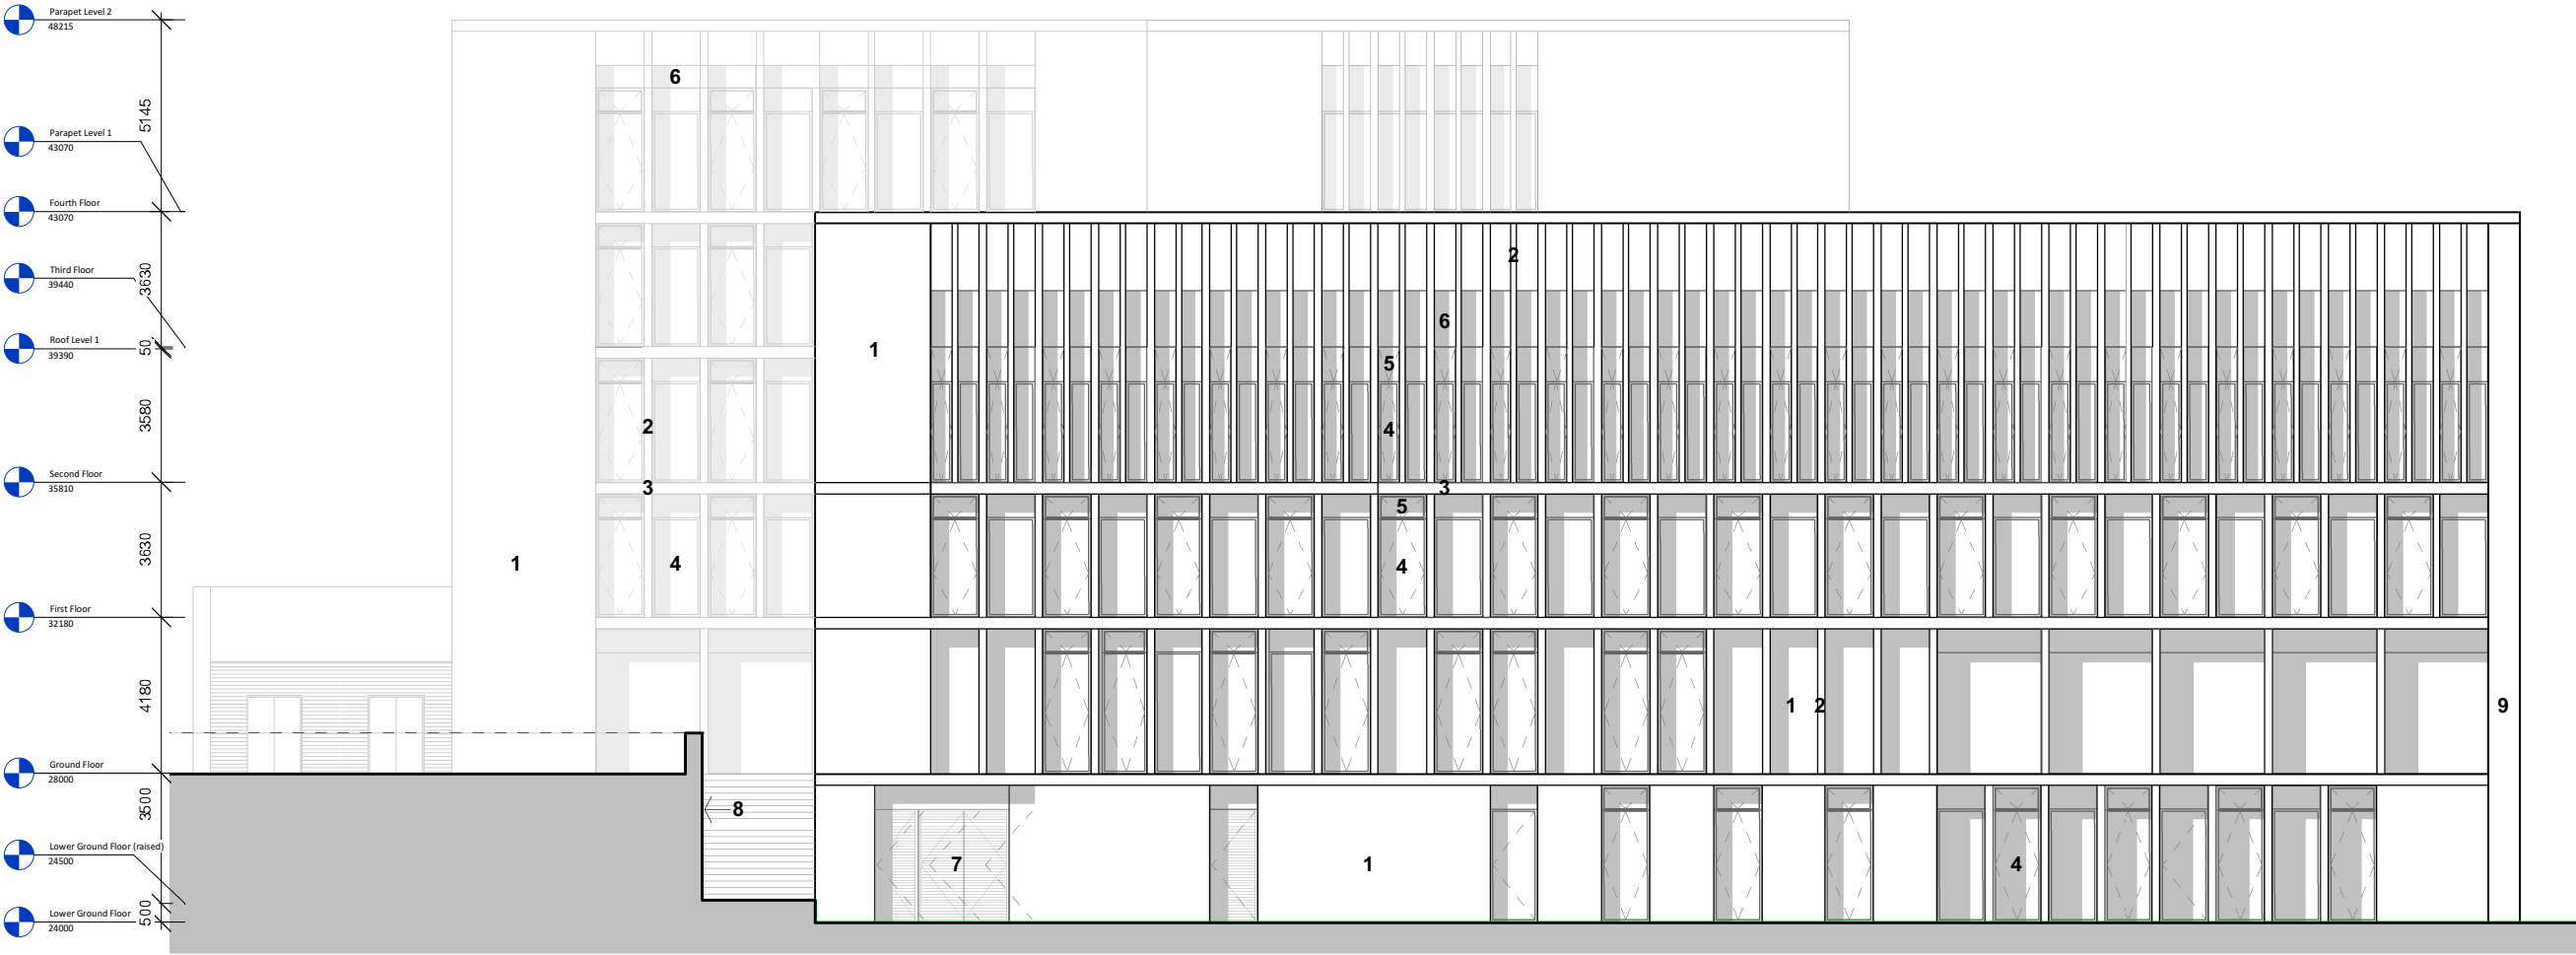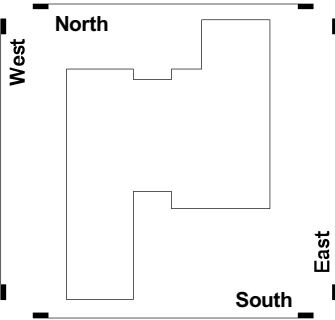

- 1 – Acid etched precast insulated panel – refer to outline specification
- 2 – Acid etched precast vertical profile
- 3 – Acid etched precast horizontal profile
- 4 – Bronze anodised curtain walling system FW60 by Schuco or equal and approved with integral parallel or vertical open light.
- 5 – Flush bronze anodised insulated panel to form top hung opening light.
- 6 – Flush bronze anodised insulated panel integral to curtain walling system.
- 7 – Integrated bronze anodised double banked louvres / doors. Fully insulated with cut outs as required. Flush detailing throughout.
- 8 – Acid etched pre-cast concrete facing panels to retaining wall / balustrade wall.
- 9 – Acid etched precast corner profiles.
- 10 – Double glazed pivot doors to match curtain walling sections throughout.
- 11 – 1500mm high frameless glass balustrade.
- 12 – Zone for casting logo into concrete panel (provisional size 2000 x 2200mm).

Revision	Date	Drawn By
01	09/07/15	DMA
Issued for Stage 1 Report		

Amendment

Status

Preliminary

Project

Falkirk City Council

Falkirk Corporate Accommodation

West Bridge Street, Falkirk FK1 5RS

Drawing

Proposed GA Elevations Sheet 4

Project No.	Drawing No.
2806	360-04-Rev01
Scale at A3	Drawn By
As indicated	DMA

West Elevation

1 : 200