


COMBINED EXISTING AND PROPOSED WAITING RESTRICTIONS

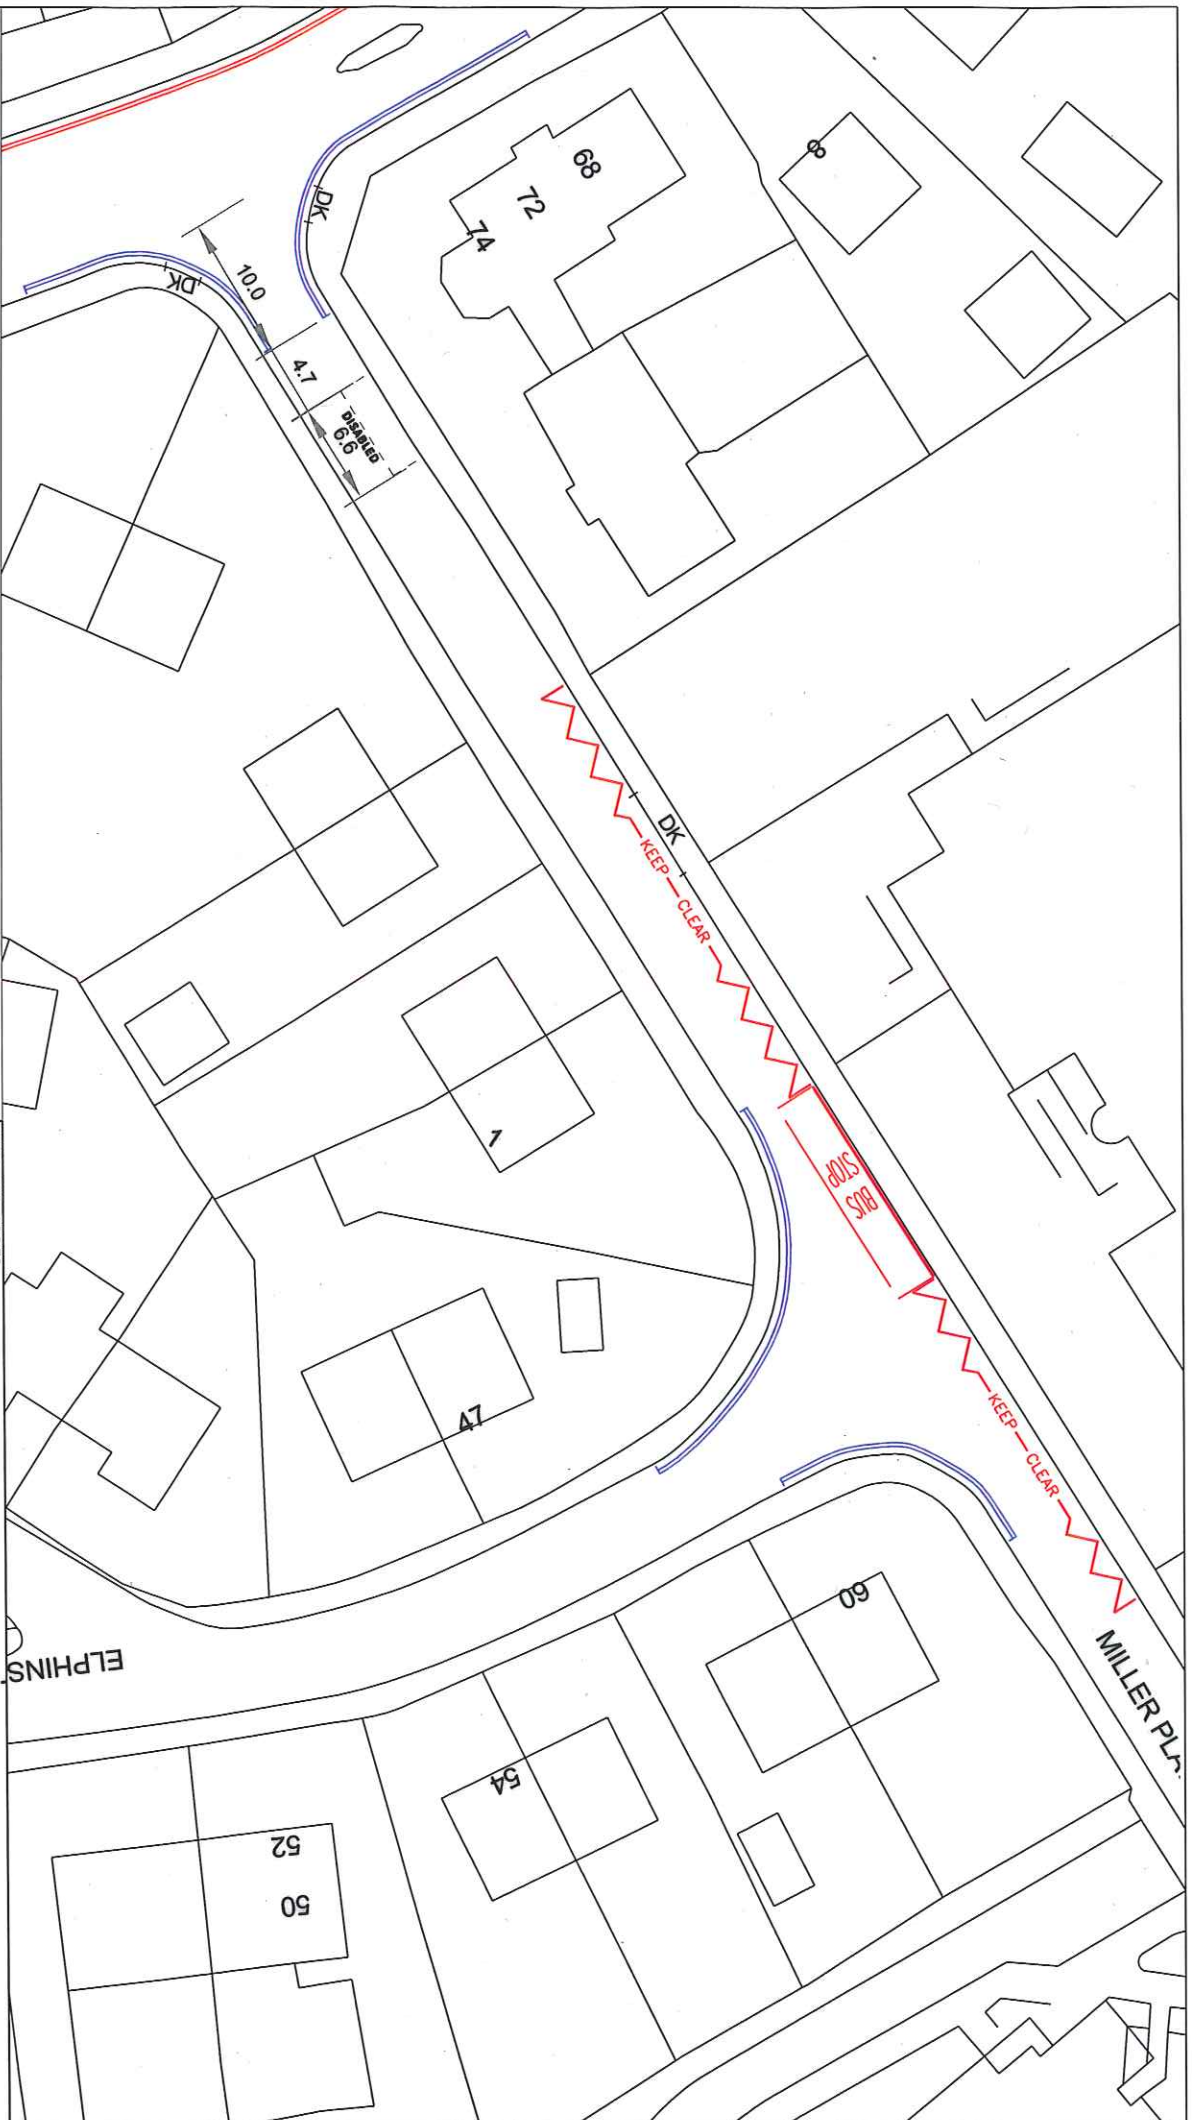

TITLE OF ORDER

THE FALKIRK COUNCIL (ELPHINSTONE CRESCENT, MAIN STREET AND
MILLER PLACE, AIRTH) (PROHIBITION OF WAITING) ORDER 2013



Falkirk Council

Development Services (Roads)

Engineering Design

Assistant Manager, Design & Plan

Falkirk FC2 7YZ

Tel: 01324 504650 Fax: 01324 504650

Director: Rhona Galtier

SCALE

1:500@A4

DRAWN

JA

CHECKED

SW

APPROVED

RS

DATE
28/11/2013

DATE
29/11/13

DATE
29/11/13

TRO/002