




Refer to Site Plan AG(0)102

Location Plan
Scale - 1:1250

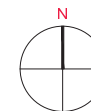

*Verify all dimensions prior to construction - Do not scale

B	27/06/16	Orientation of dwelling revised
A	06/05/16	Topographical information added
Revision	Date	Details

**anderson
bayne**
architects

Fleming House, 5 Fleming Road
Kirkton Campus, Livingston EH54 7BN
T: 01506 410335

www.andersonbayne.com
E: office@andersonbayne.com


Project

MR PHILIP MACFARLANE
New 2 Storey Detached House
South East of Tappemill Farm
East of Hillcrest Square, Reddingmuirhead

Drawing

Location Plan

date	scale(s)	drawn
08/04/2016	A3 1:1250 / 500	DS/SB
project no.	drawing no.	rev
2130	AG(0)101	B

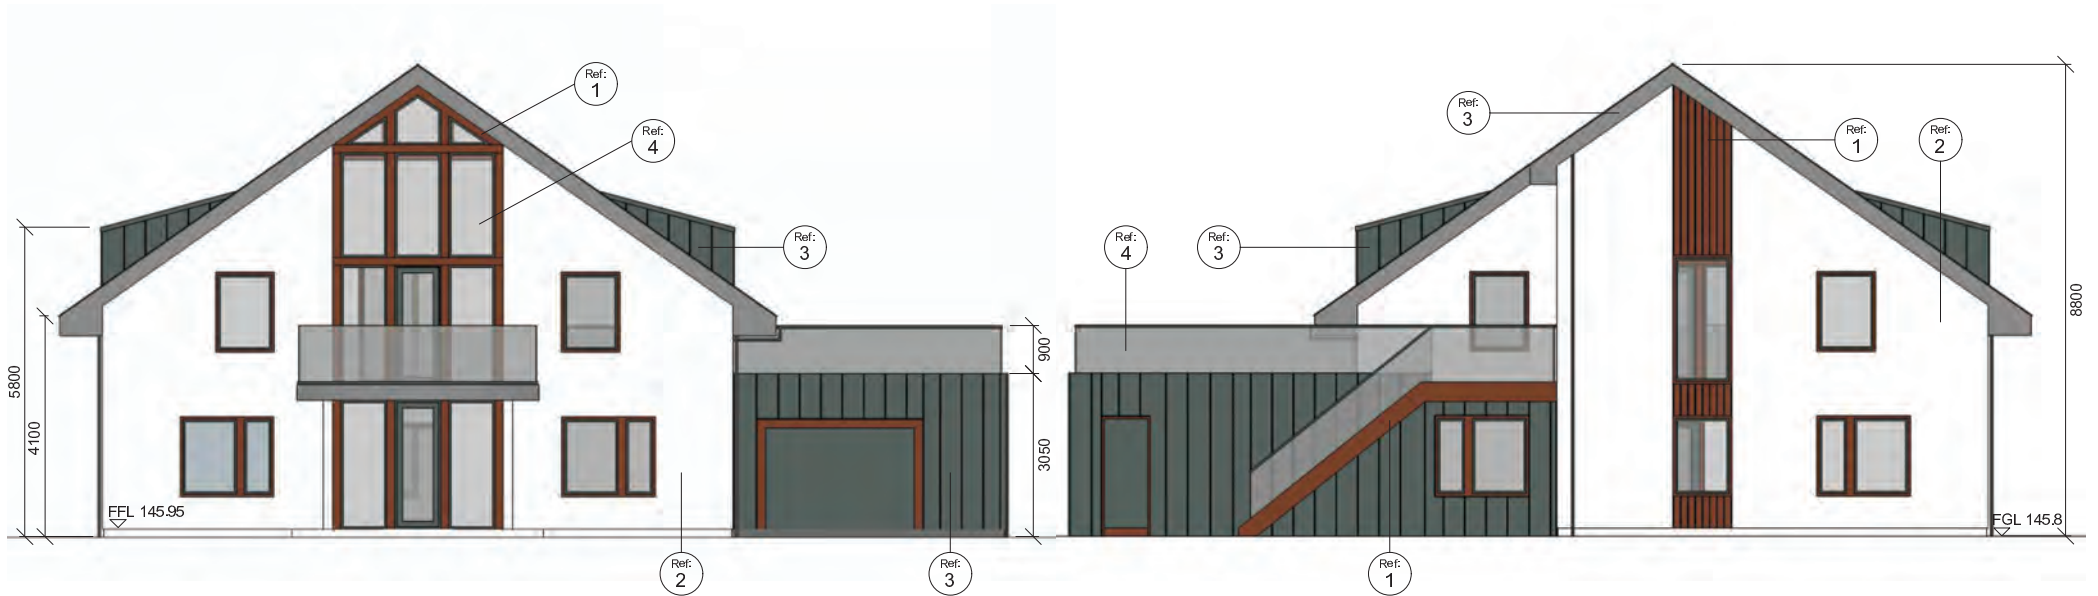

1- North East Elevation

2 - South West Elevation



3 - North West Elevation



4 - South East Elevation

* Verify all dimensions prior to construction - Do not scale

Material References:

- 1: Timber (Brown)
- 2: Render (White)
- 3: Zinc (Quartz) (Light Gray)
- 4: Glass

A	06/05/16	Dimensions added
Revision	Date	Details

anderson bayne
architects

Fleming House, 5 Fleming Road
Kirkton Campus, Livingston EH54 7BN
T: 01506 410335


www.andersonbayne.com
E: office@andersonbayne.com

Project


MR PHILIP MACFARLANE
New 2 Storey Detached House
South East of Tappemill Farm
East of Hillcrest Square, Reddingmuirhead

Drawing


Elevations
As Proposed

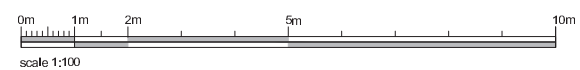



date	scale(s)	drawn
08/04/2016	A3 1:100	DFCS
project no.	drawing no.	rev
2130	AG(1)002	A

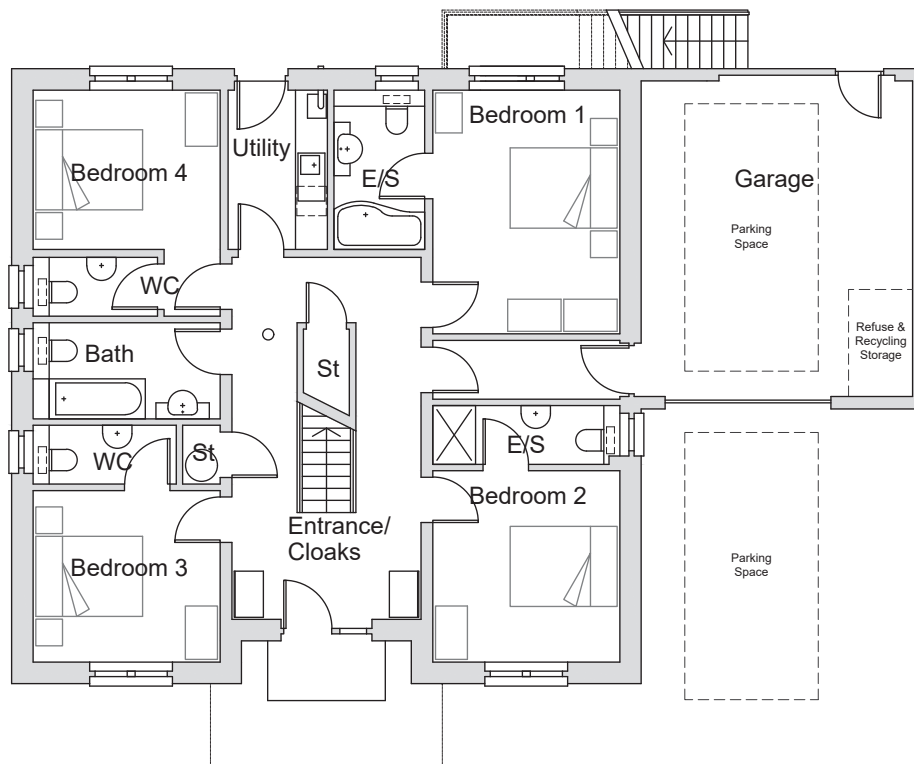

1 - Ground Floor Plan

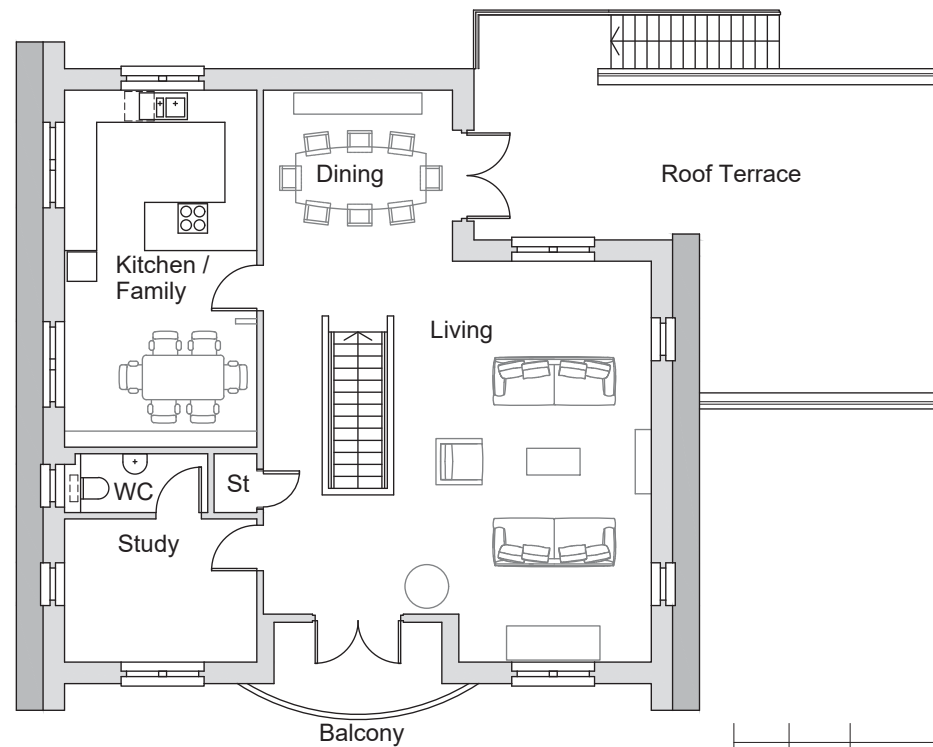

2 - First Floor Plan

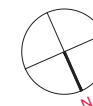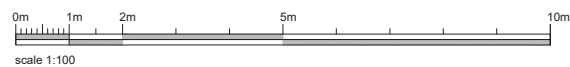

Revision	Date	Details

**anderson
bayne**
architects

Fleming House, 5 Fleming Road
Kirkton Campus, Livingston EH54 7BN
T: 01506 410335

www.andersonbayne.com
E: office@andersonbayne.com

Project

MR PHILIP MACFARLANE
New 2 Storey Detached House
South East of Tappernail Farm
East of Hillcrest Square, Reddingmuirhead

Drawing

Floor Plans
As Proposed

date 08/04/2016	scale(s) A3 1:100	drawn DFCS
project no. 2130	drawing no. AG(1)001	rev

* Verify all dimensions prior to construction - Do not scale



* Verify all dimensions prior to construction - Do not scale

Revision	Date	Details

anderson bayne
architects

Fleming House, 5 Fleming Road
Kirkton Campus, Livingston EH54 7BN
T: 01506 410335

www.andersonbayne.com
E: office@andersonbayne.com

Project

MR PHILIP MACFARLANE
New 2 Storey Detached House
South East of Tappernail Farm
East of Hillcrest Square, Reddingmuirhead

Drawing

Site Plan

date 27/06/2016	scale(s) A3 1:200	drawn AM
project no. 2130	drawing no. AG(0)102	rev