


Location Plan

Scale: 1:5,000

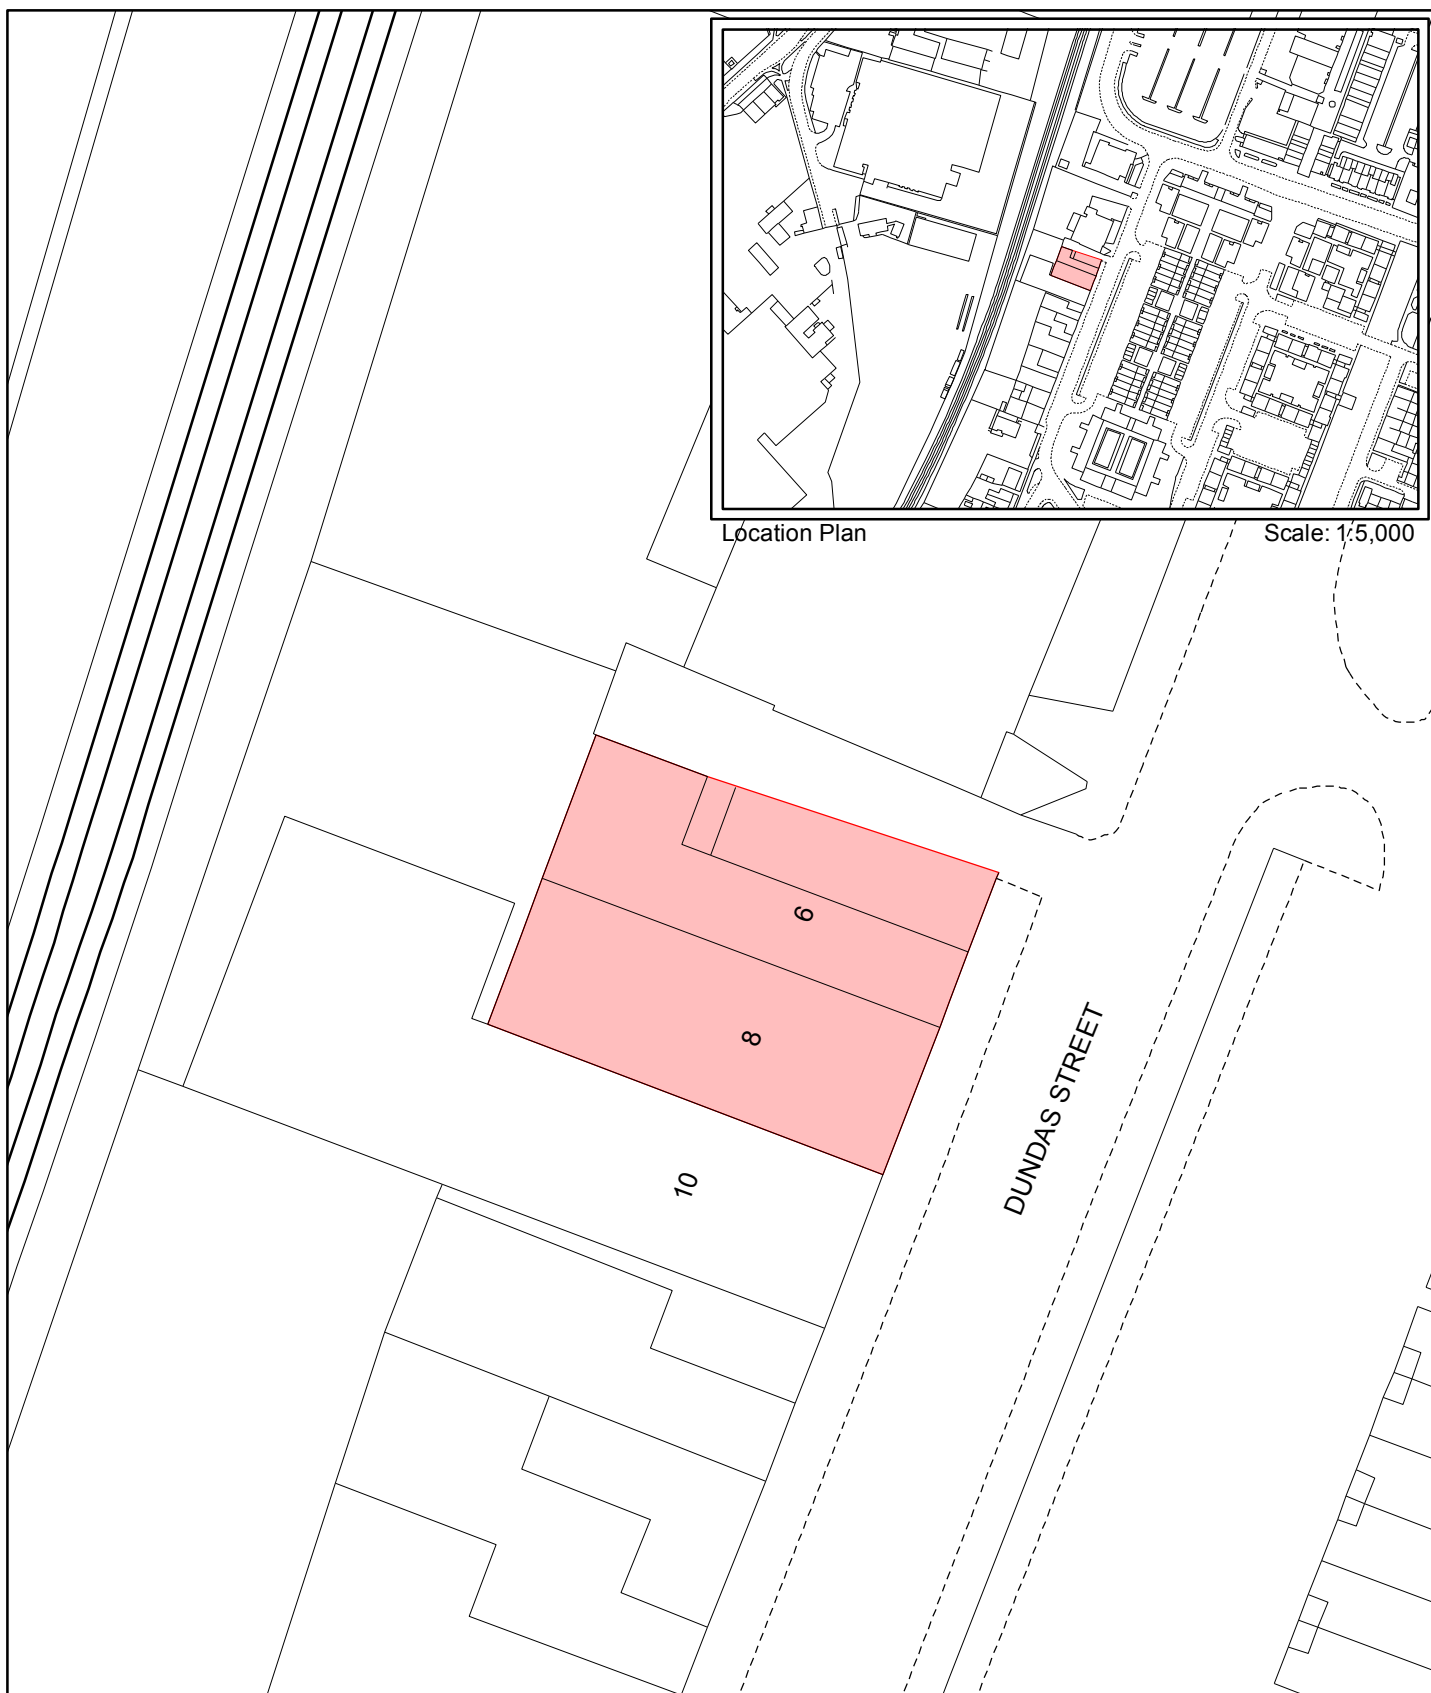

Falkirk Council

Community Services
The Falkirk Stadium, Westfield, Falkirk FK2 9DX
Telephone: 01324 590900 Fax: 01324 590913

Scale: 1:500



Subject

6/8 Dundas Street, Grangemouth

Reproduced by permission of Ordnance Survey on behalf of HMSO. © Crown copyright and database right 2009. All rights reserved.
Ordnance Survey Licence number 100023384