




Reproduced by permission of Ordnance Survey
 on behalf of HMSO. © Crown copyright and
 database right 2012. All rights reserved.
 Ordnance Survey Licence number 100023384

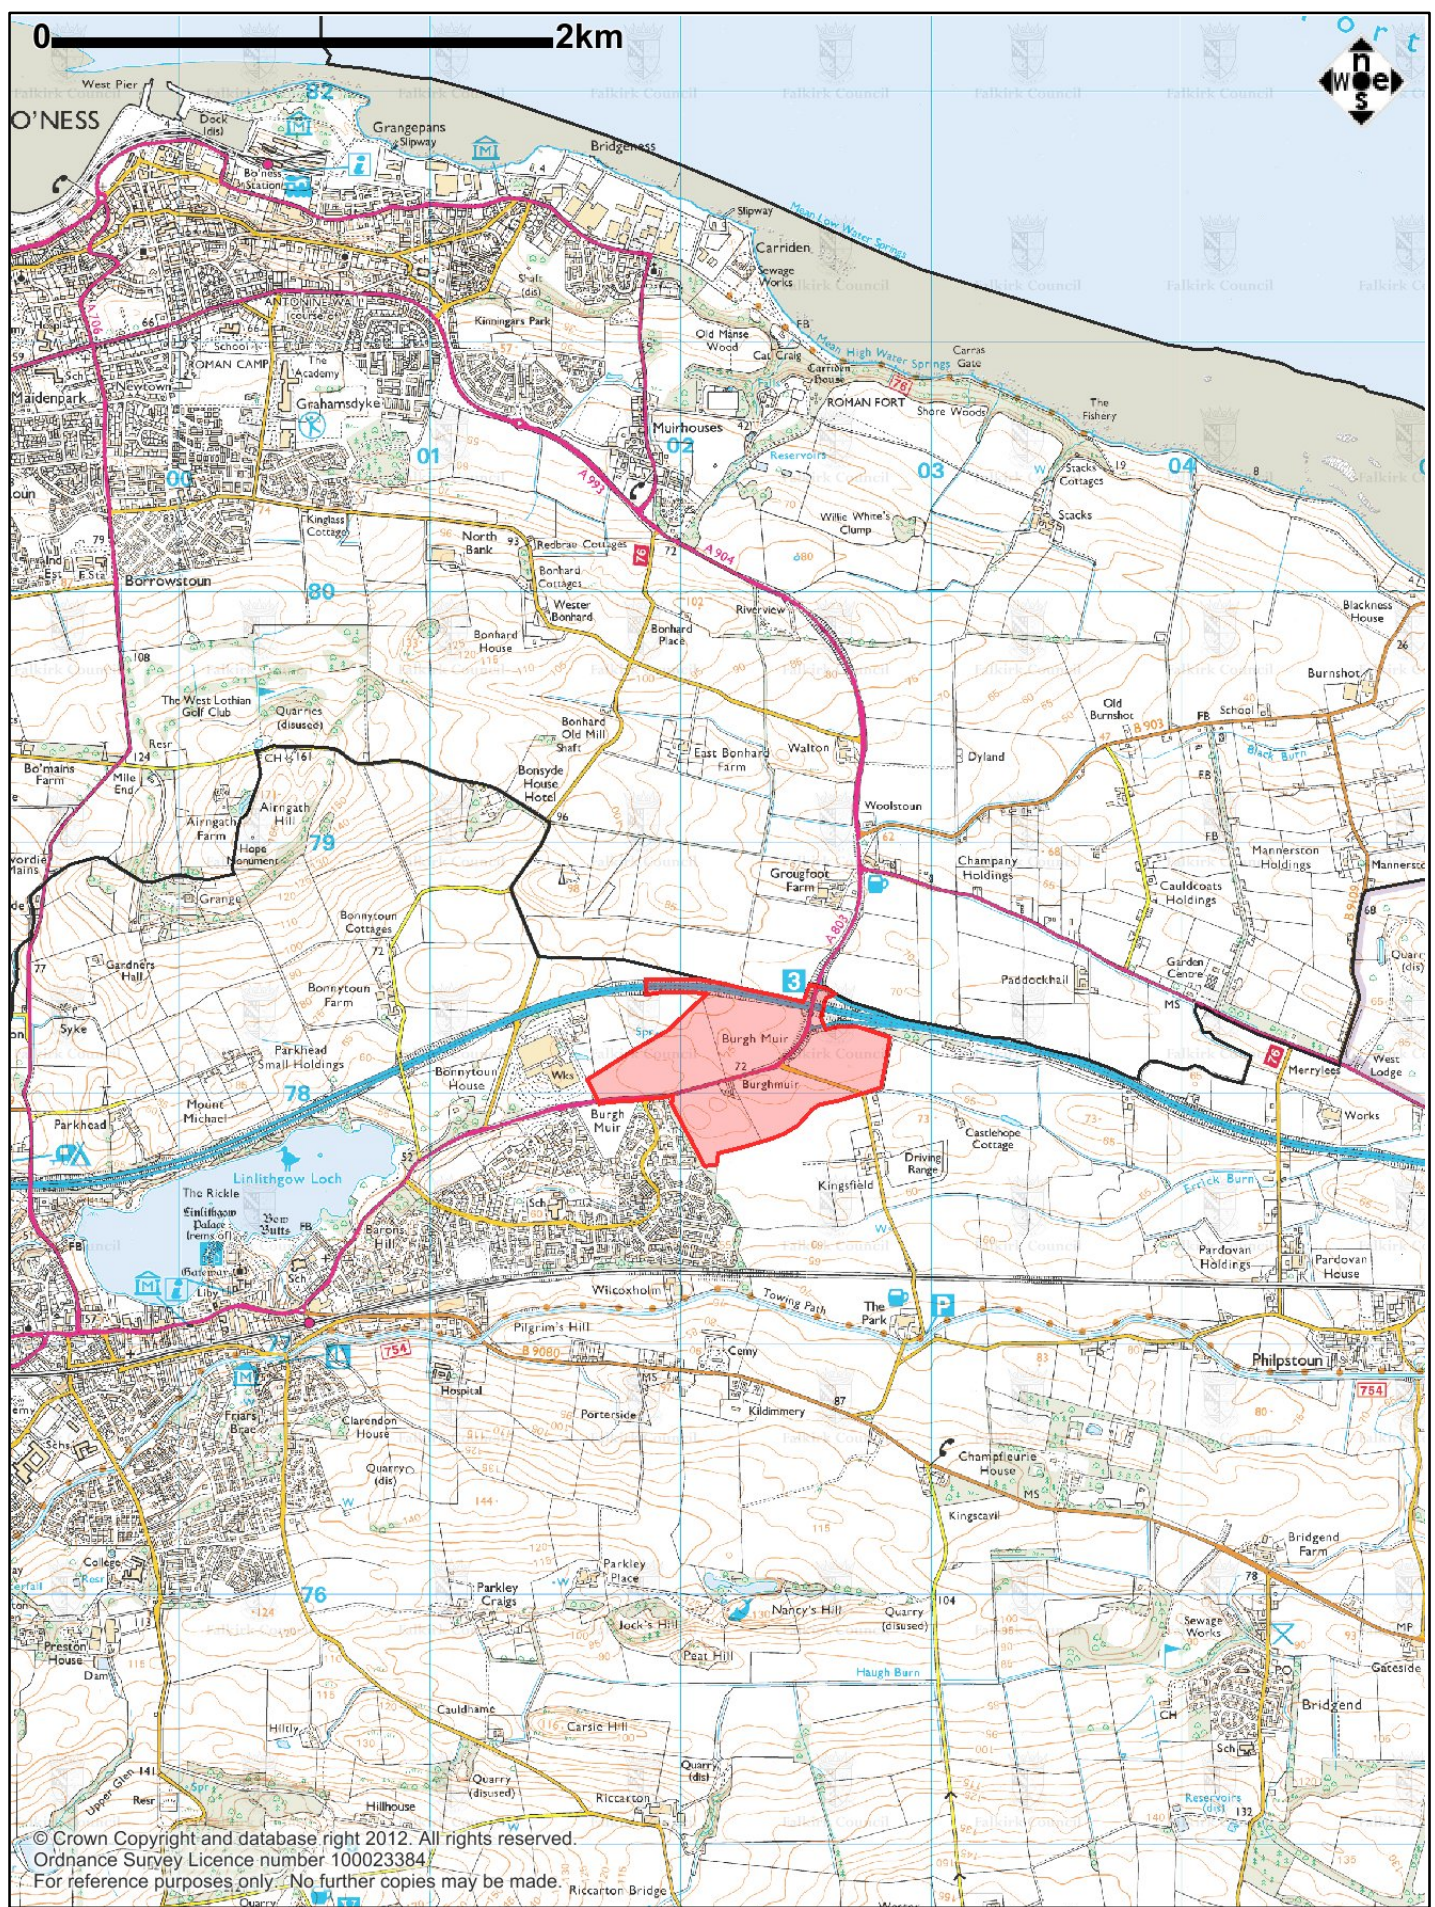

Planning Application 0095/P/12
 Burghmuir, Linlithgow

Location Plan

