
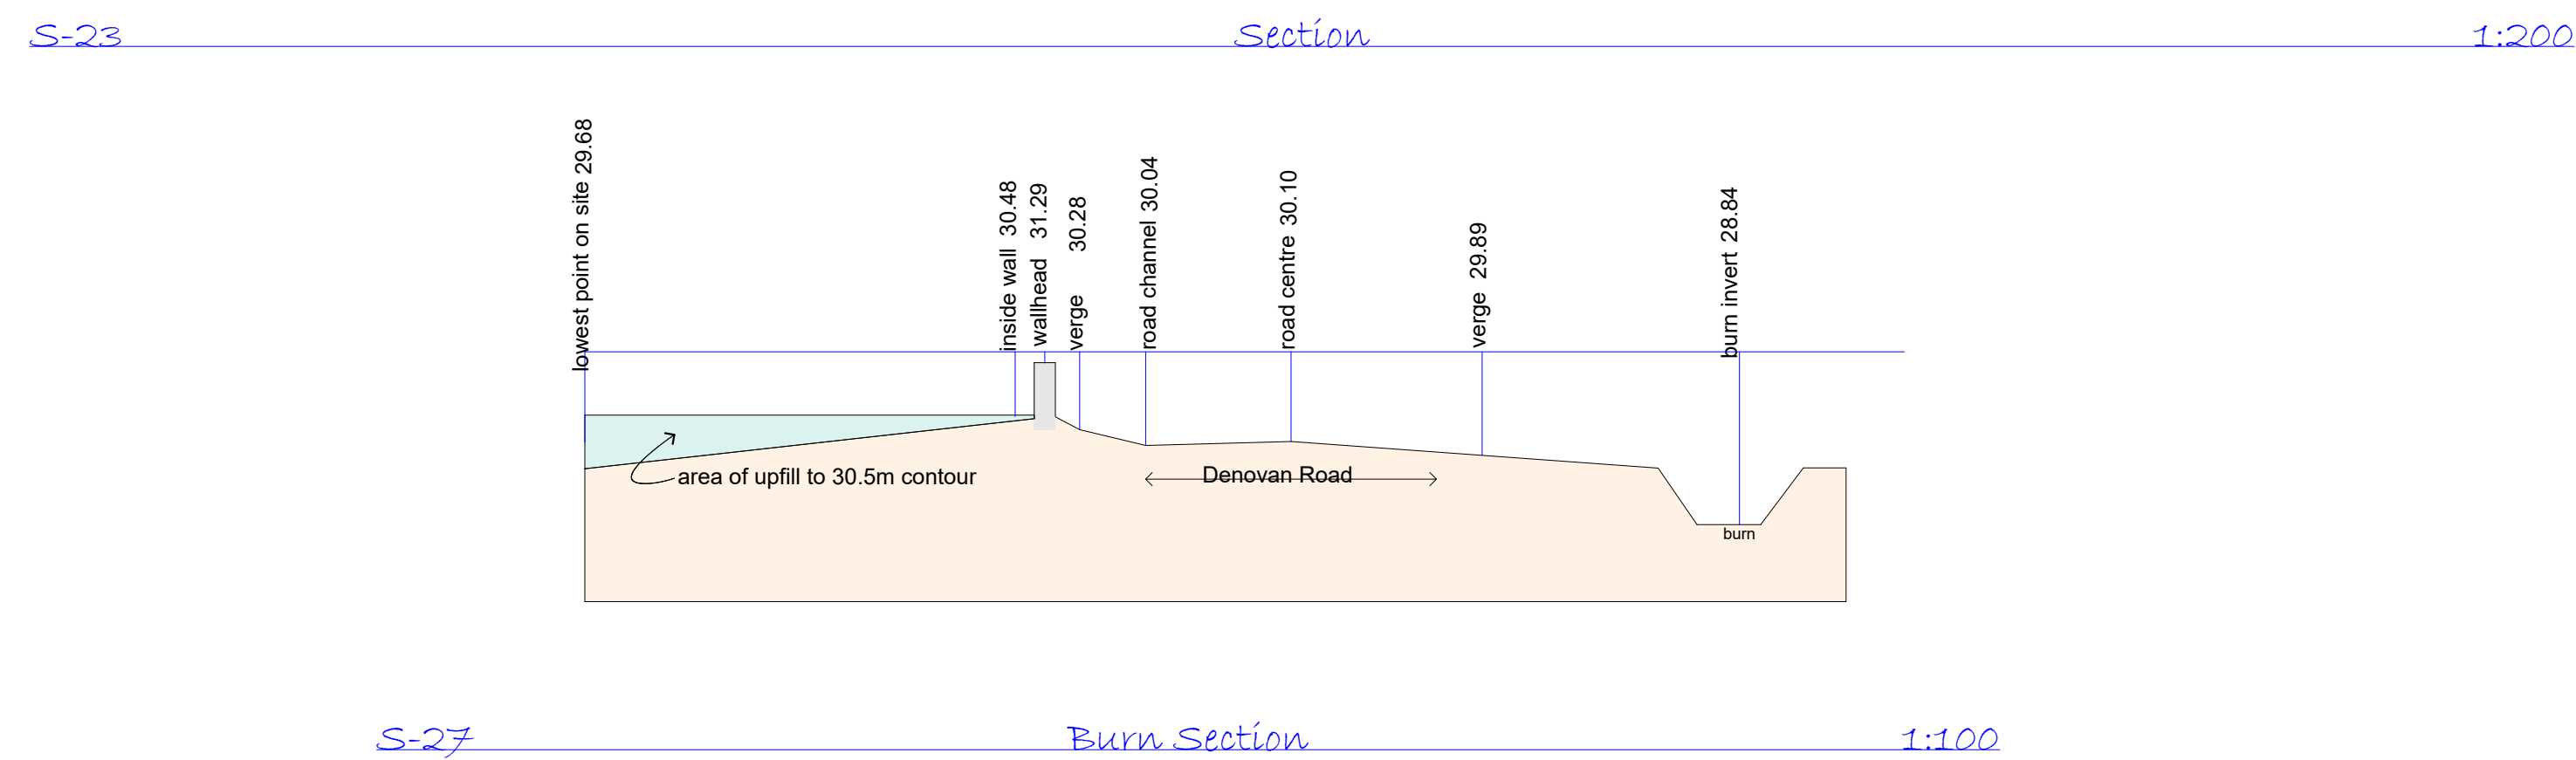
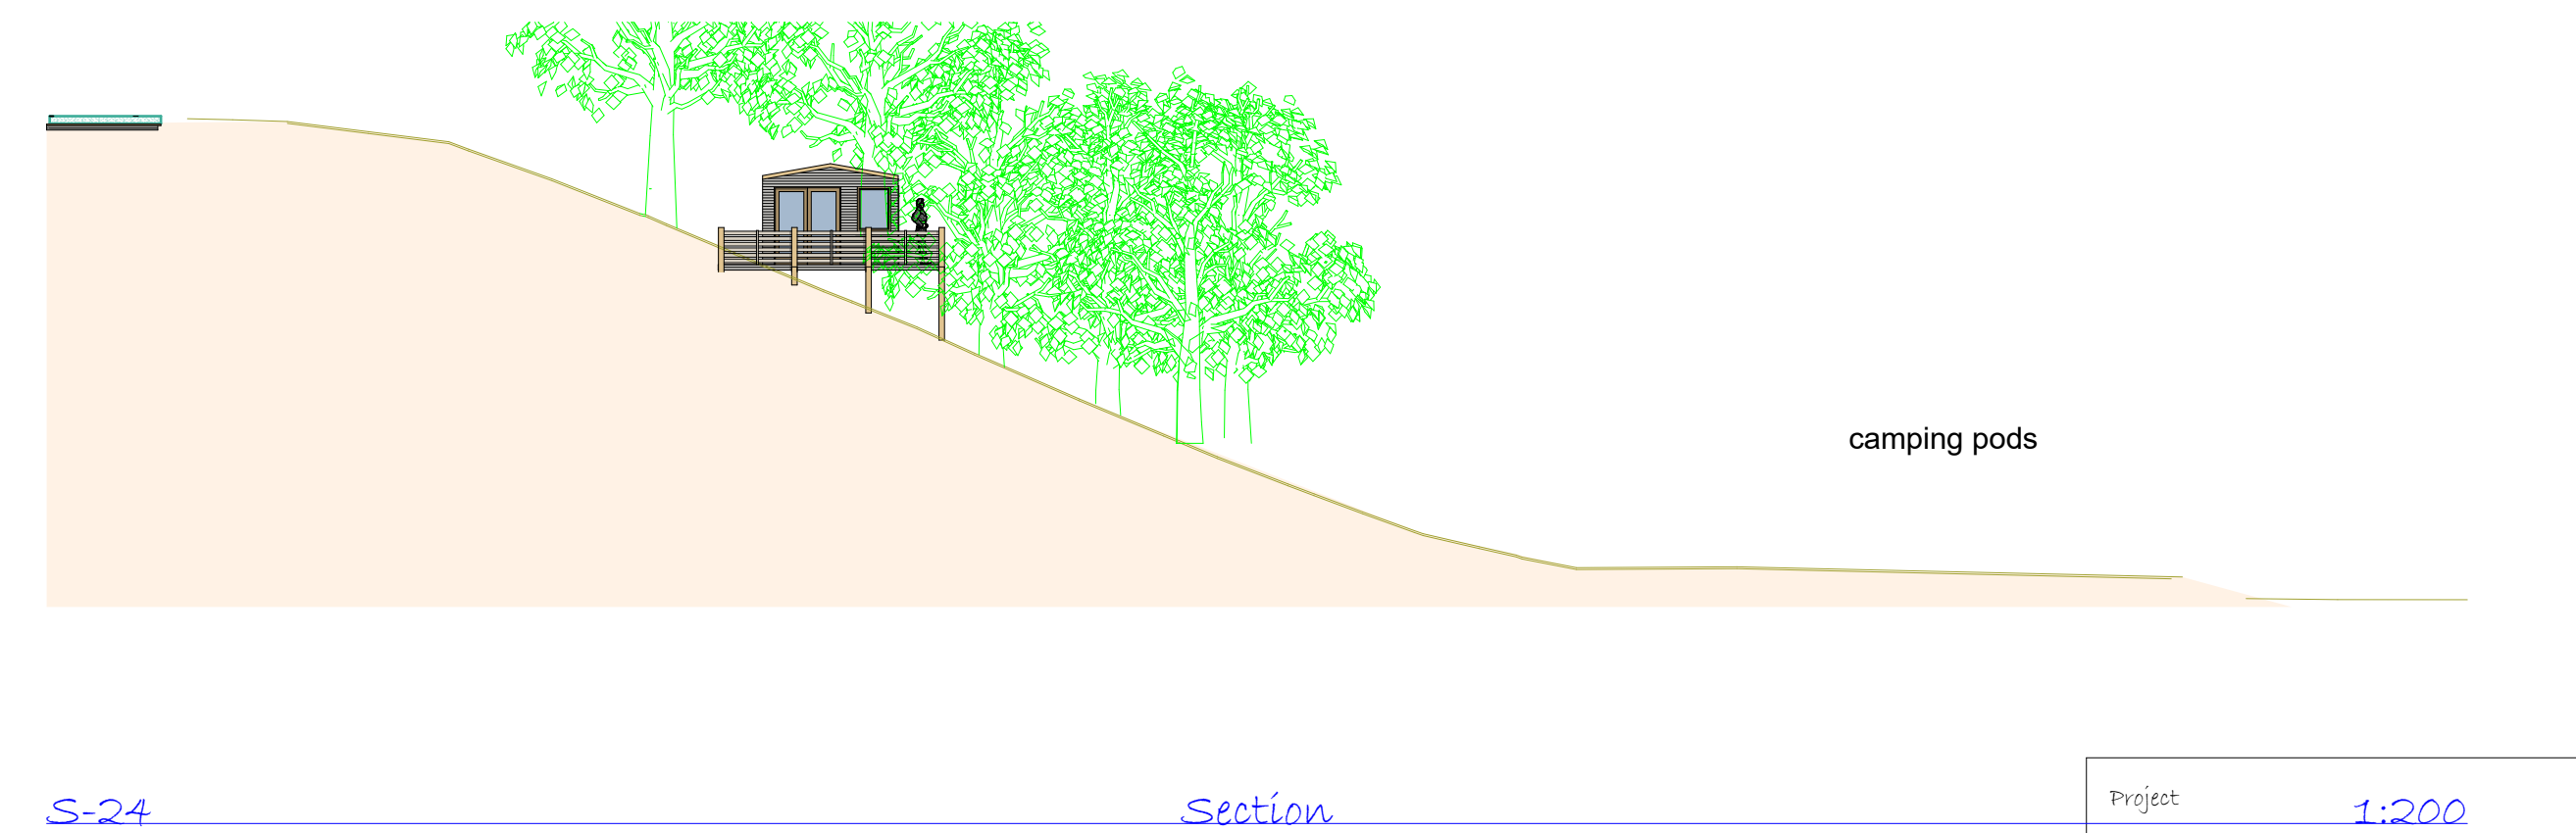
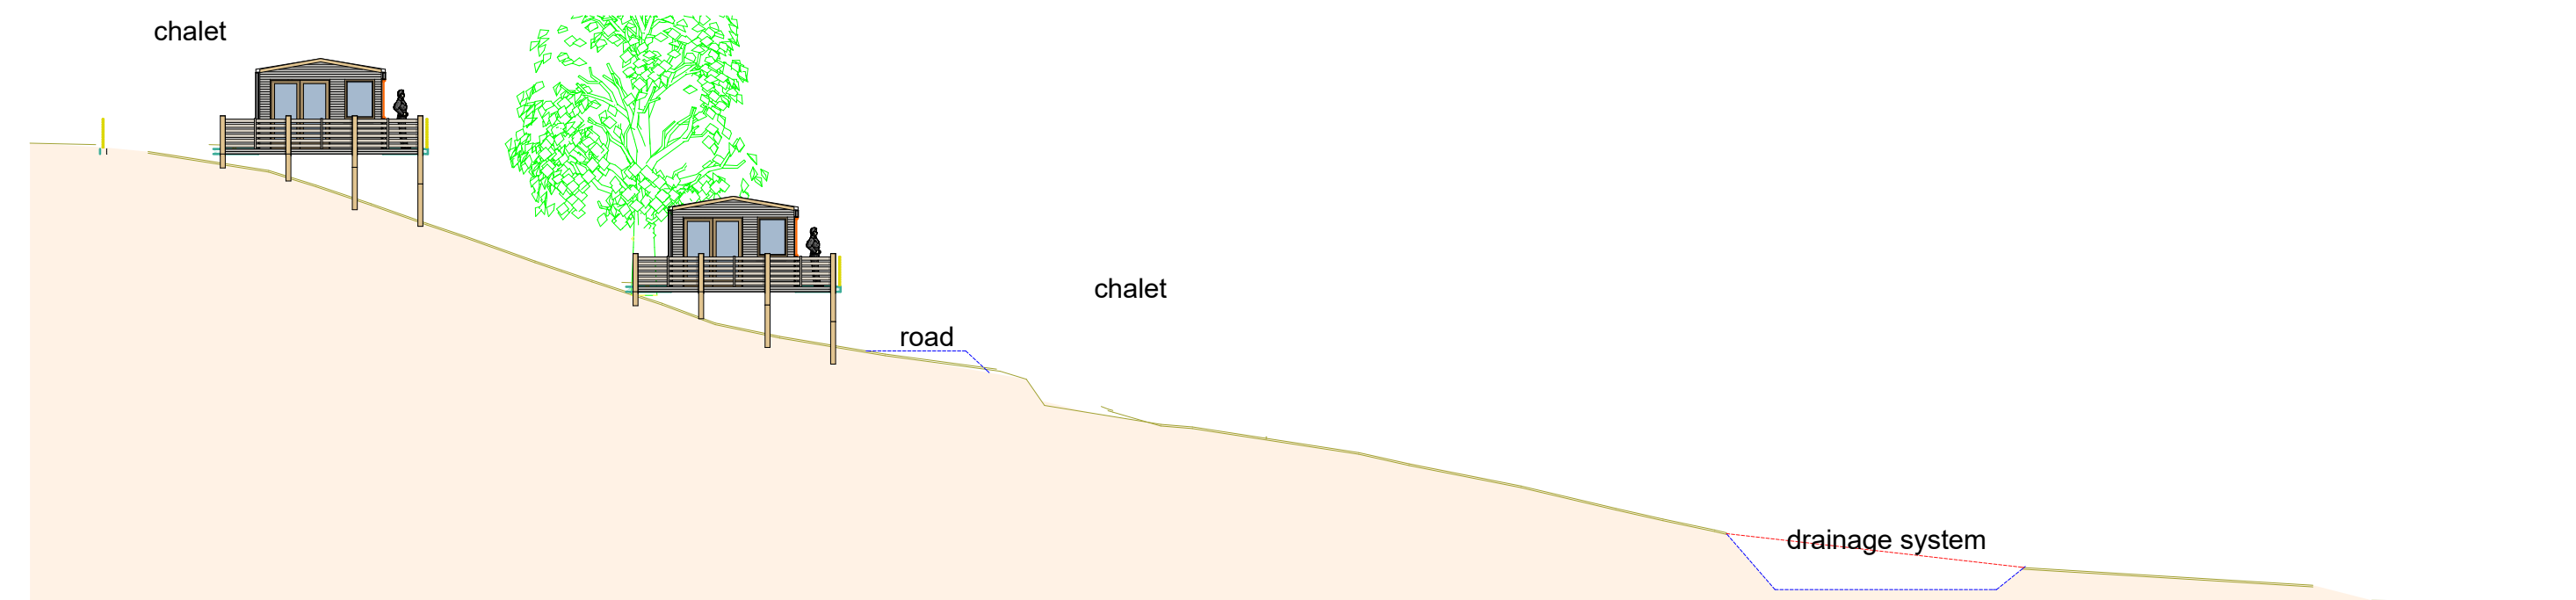
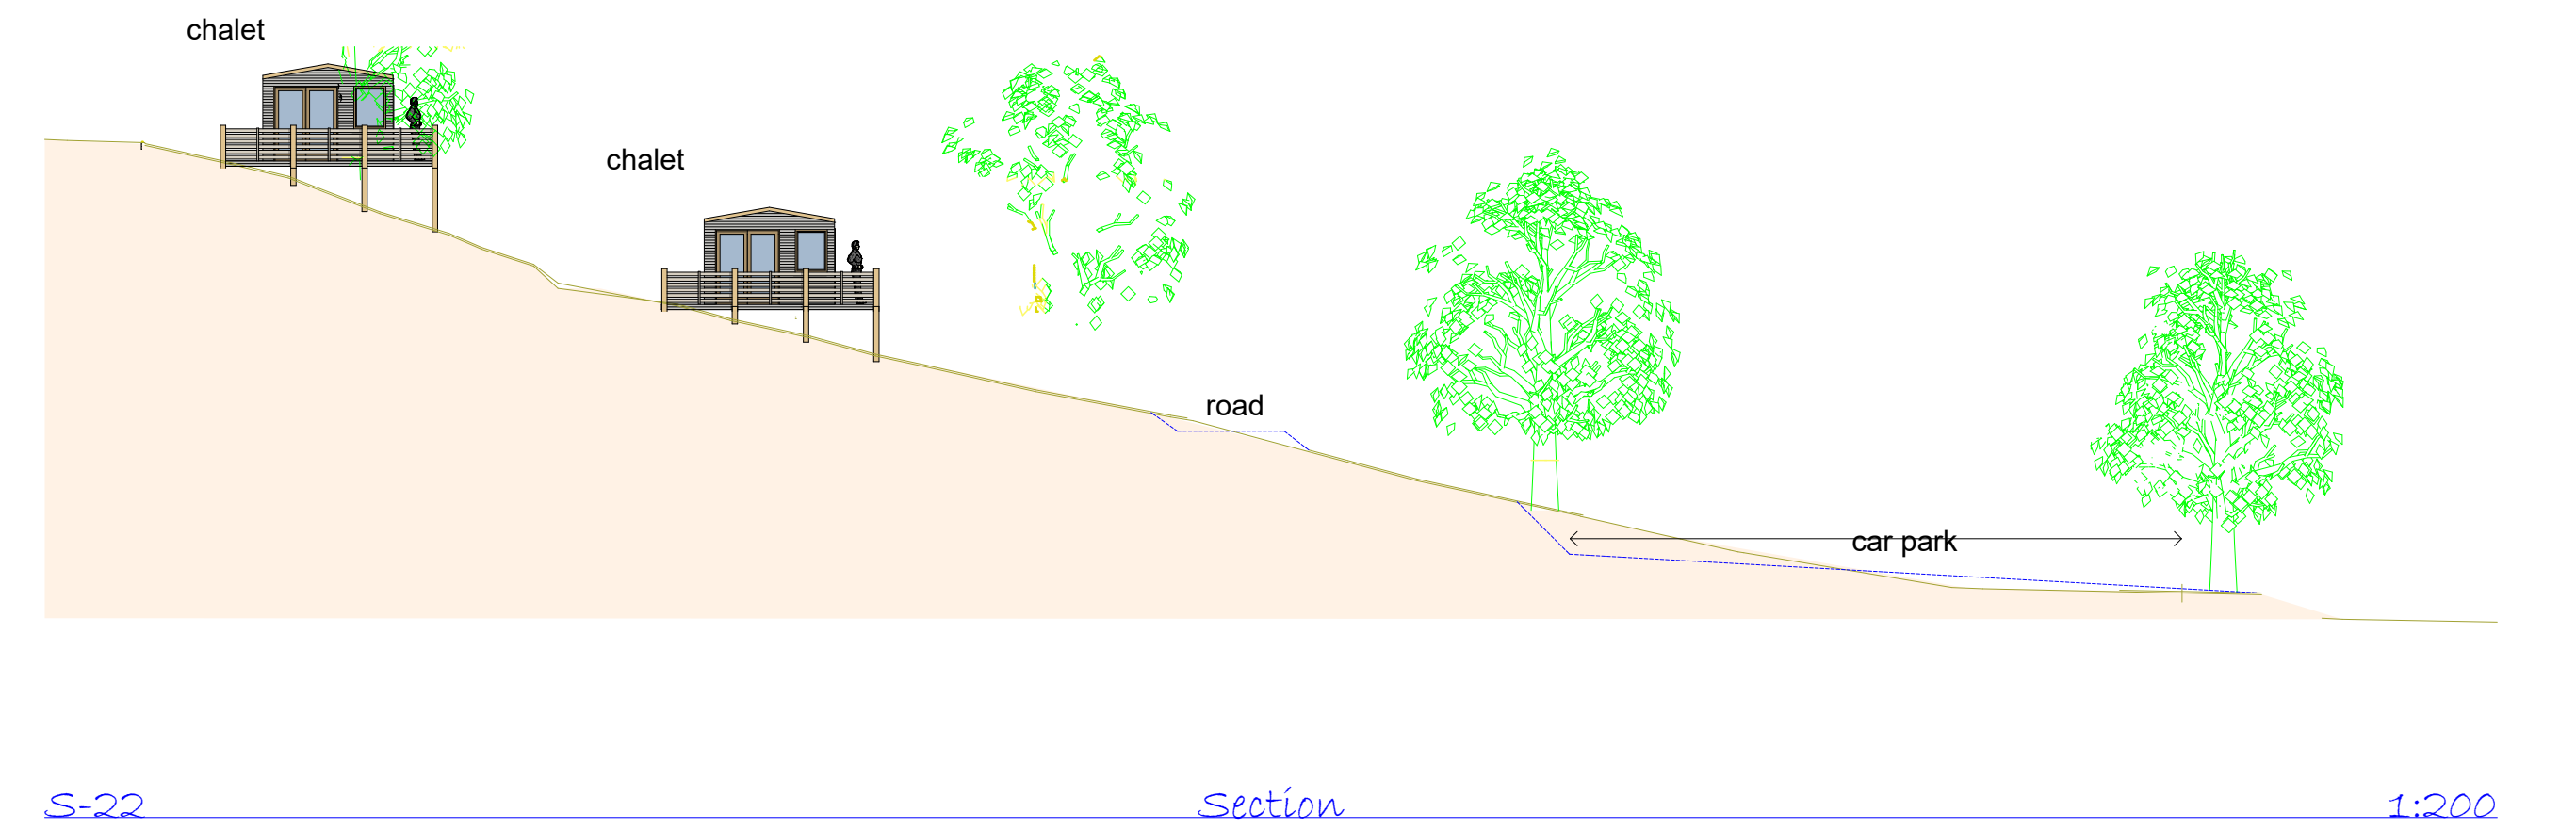
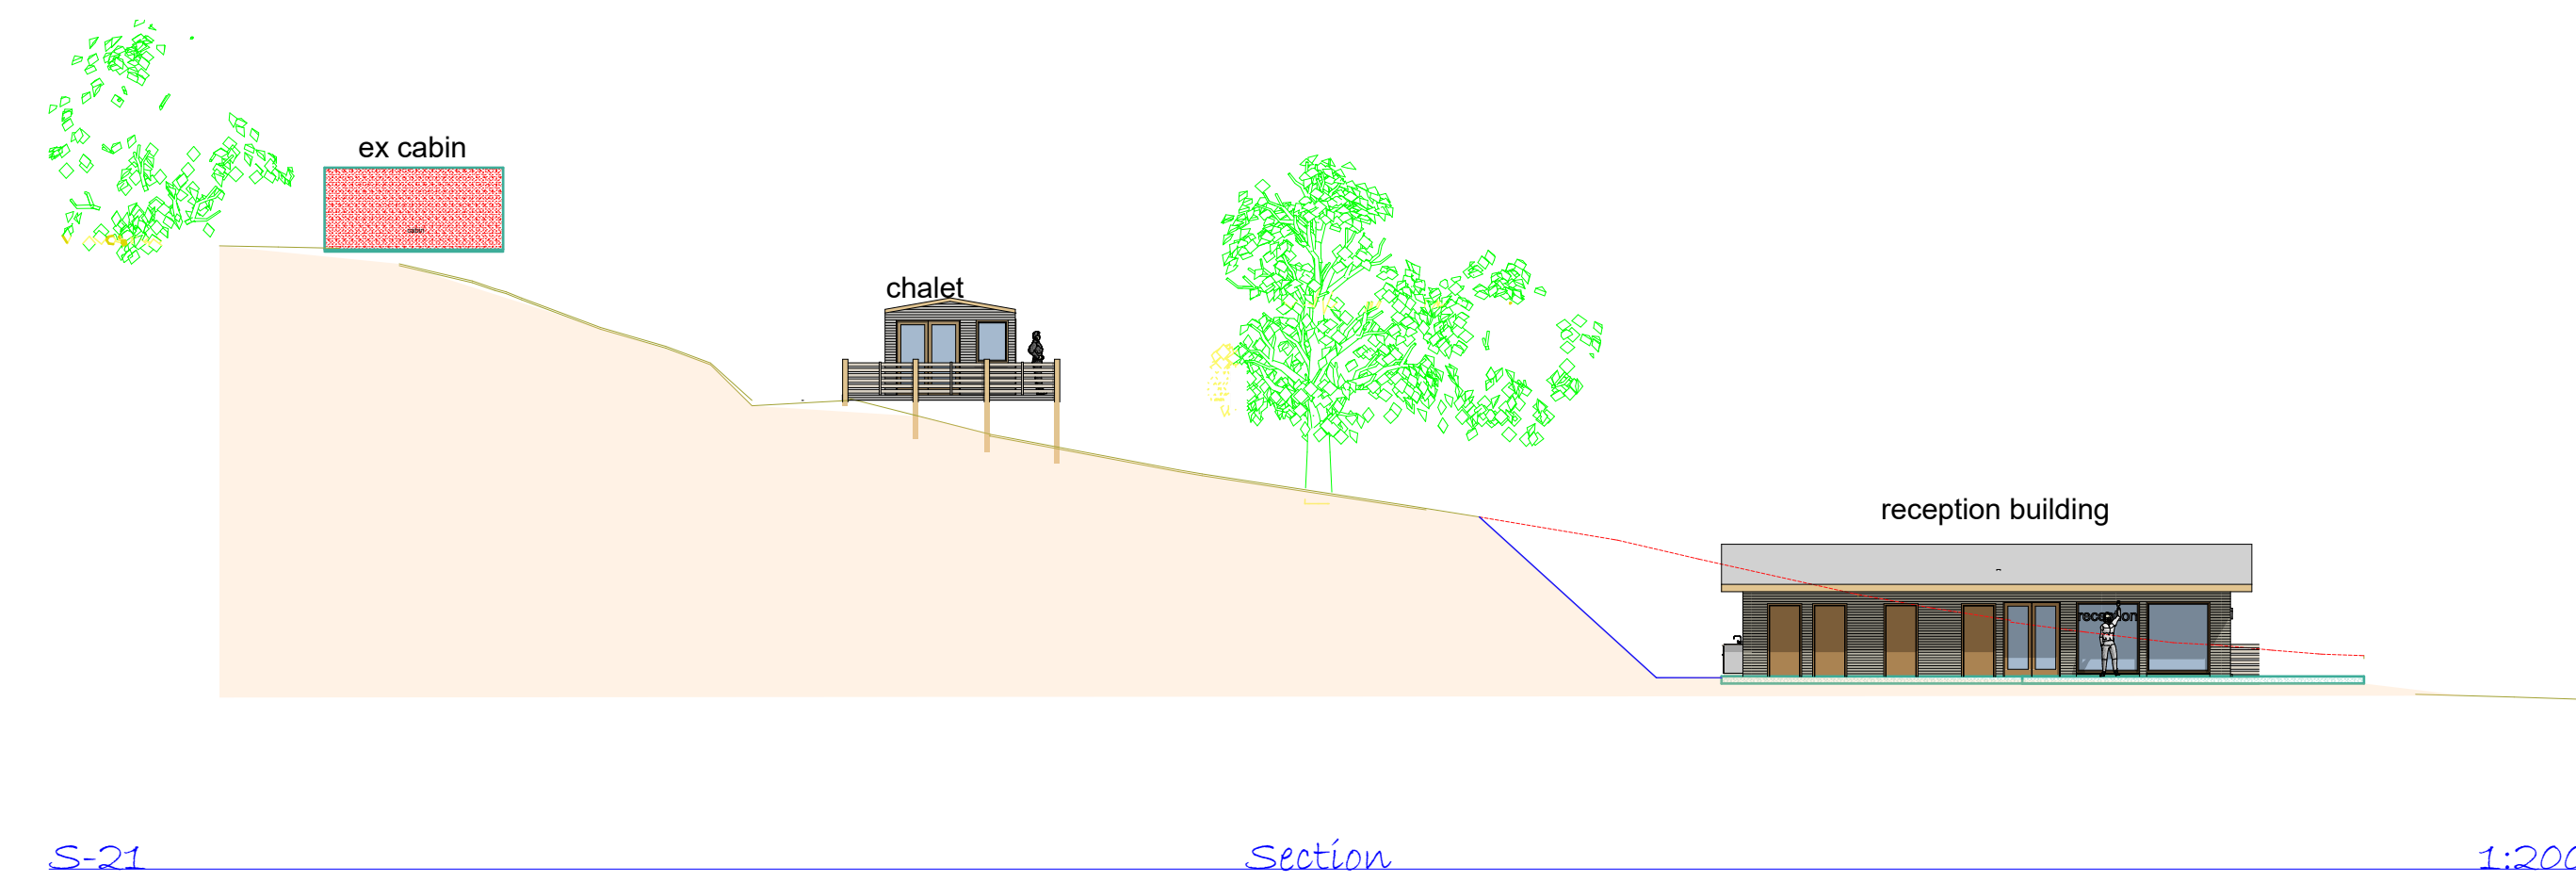


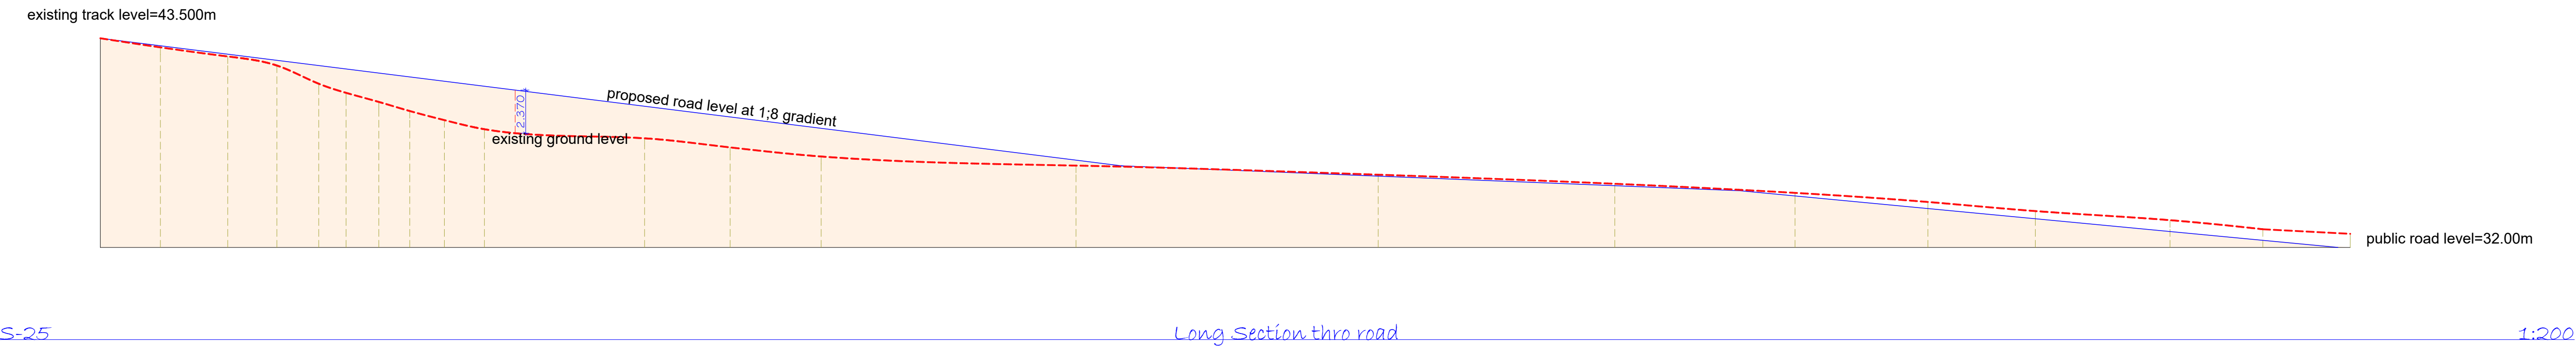

Project <u>1:200</u> PROPOSED HOLIDAY PARK AT DENOVAN VILLAGE DUNIPACE		
Title site sections		
Drawn By. CC	Sheet Size. A1	
McFARLANE CURRAN BUILDING DESIGN 12 MAIN STREET, COMRIE, DUNFERMLINE KY12 9HD TEL 07932322360 email: colin@mcfarlanecurrans.co.uk		
Date. 05/12/2016	Scale.	Drawing No. 4953.d.080