


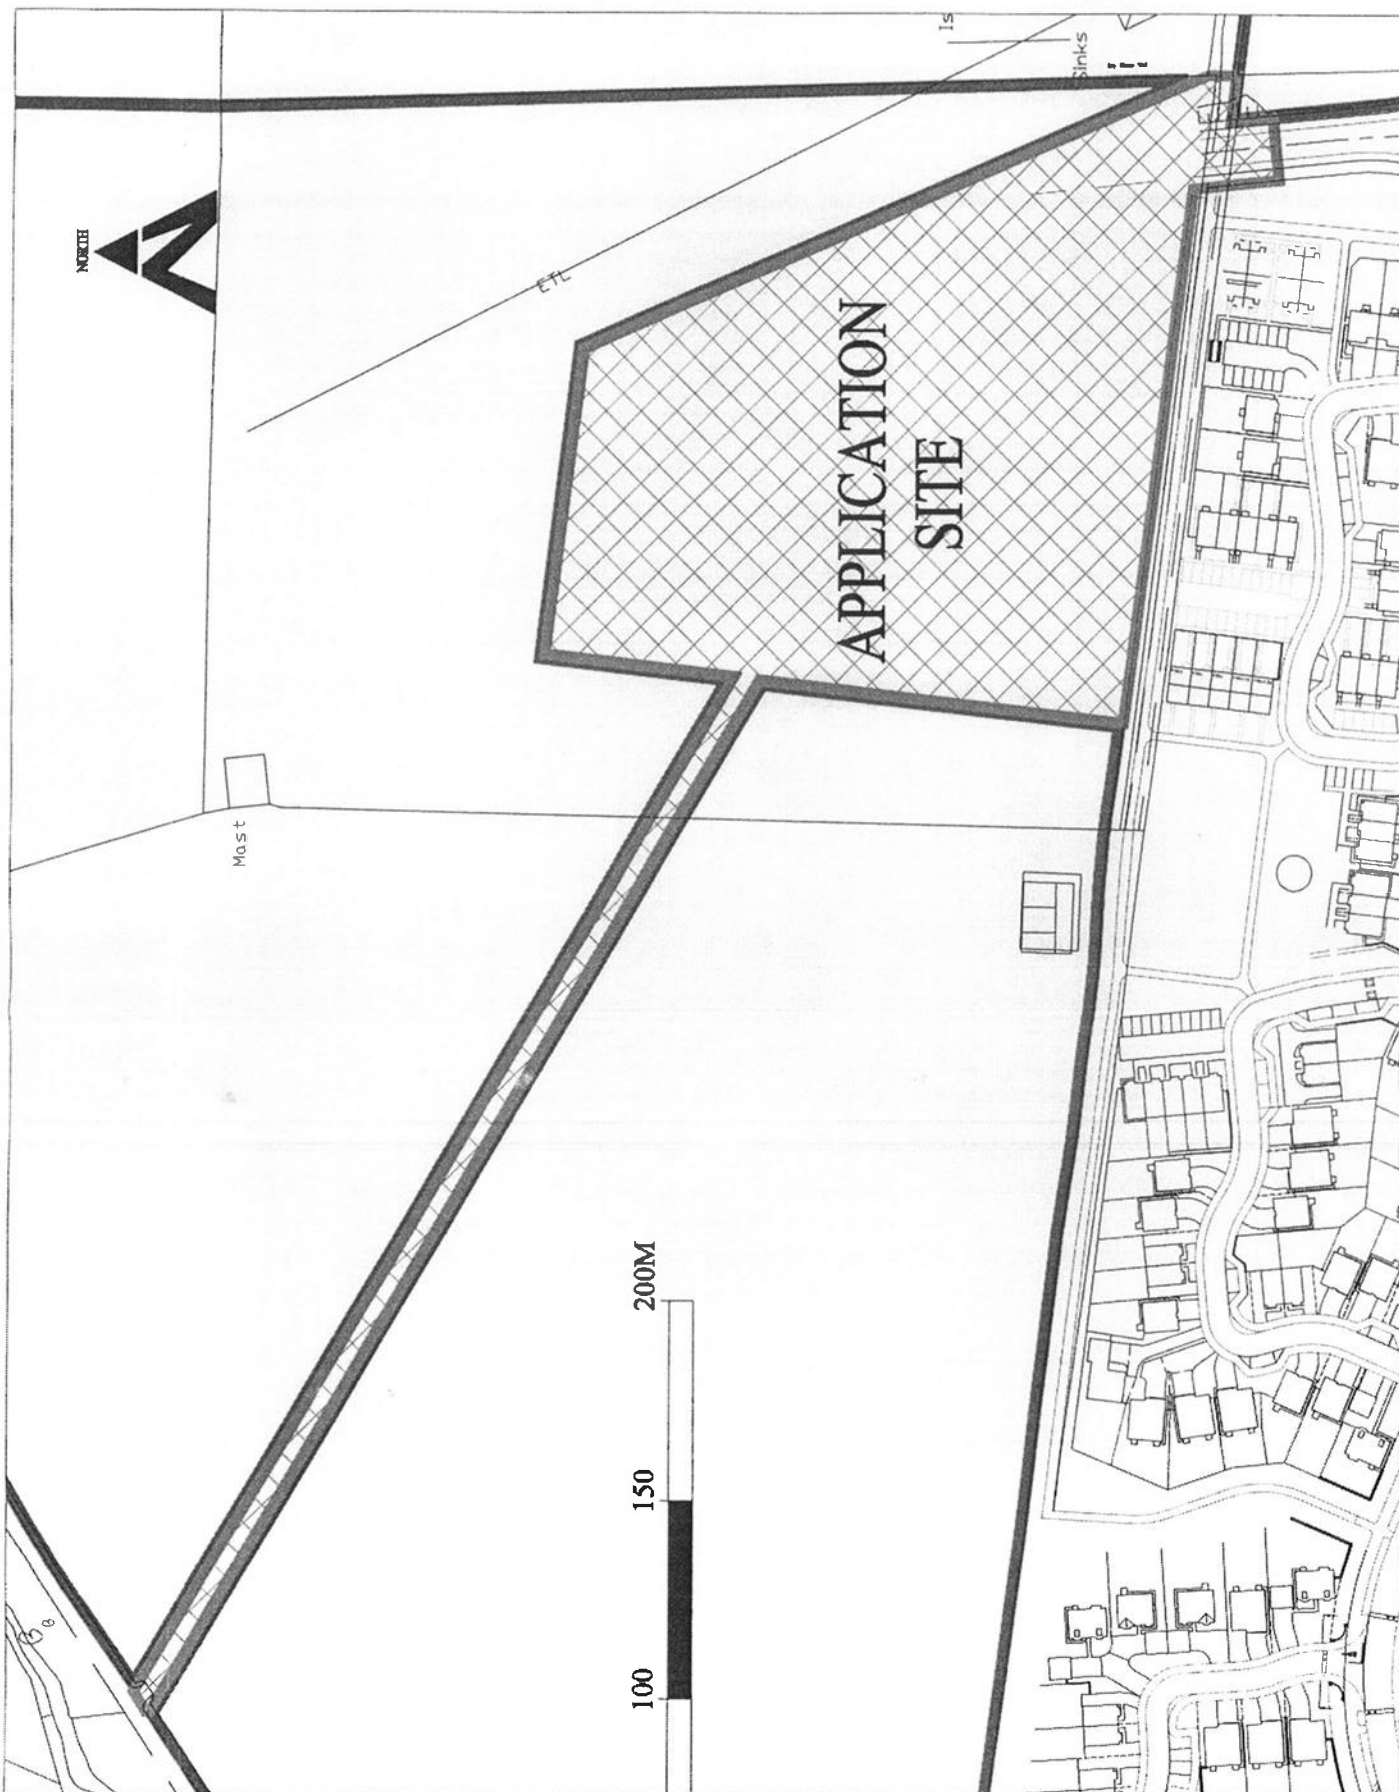

R M D L
 roy mitchell DESIGN LIMITED
 ARCHITECTURAL CONSULTANCY
 Beadsworth
 Carronville Road
 LARBERT FK5 3LG
 Telephone: 07890 732 676

LOCATION PLAN
PARKHALL, MADDISTON.
 Area Outlined in RED = 1.994 ha; 4.927 acres.

Date	27/02/18	Scale	1:1250@A3	Drawn by	RWM
Client	MANORFORREST				
Project	PARKHALL, MADDISTON.				
Title	LOCATION PLAN				
Drawn by	RMDL/366/LP/001				