


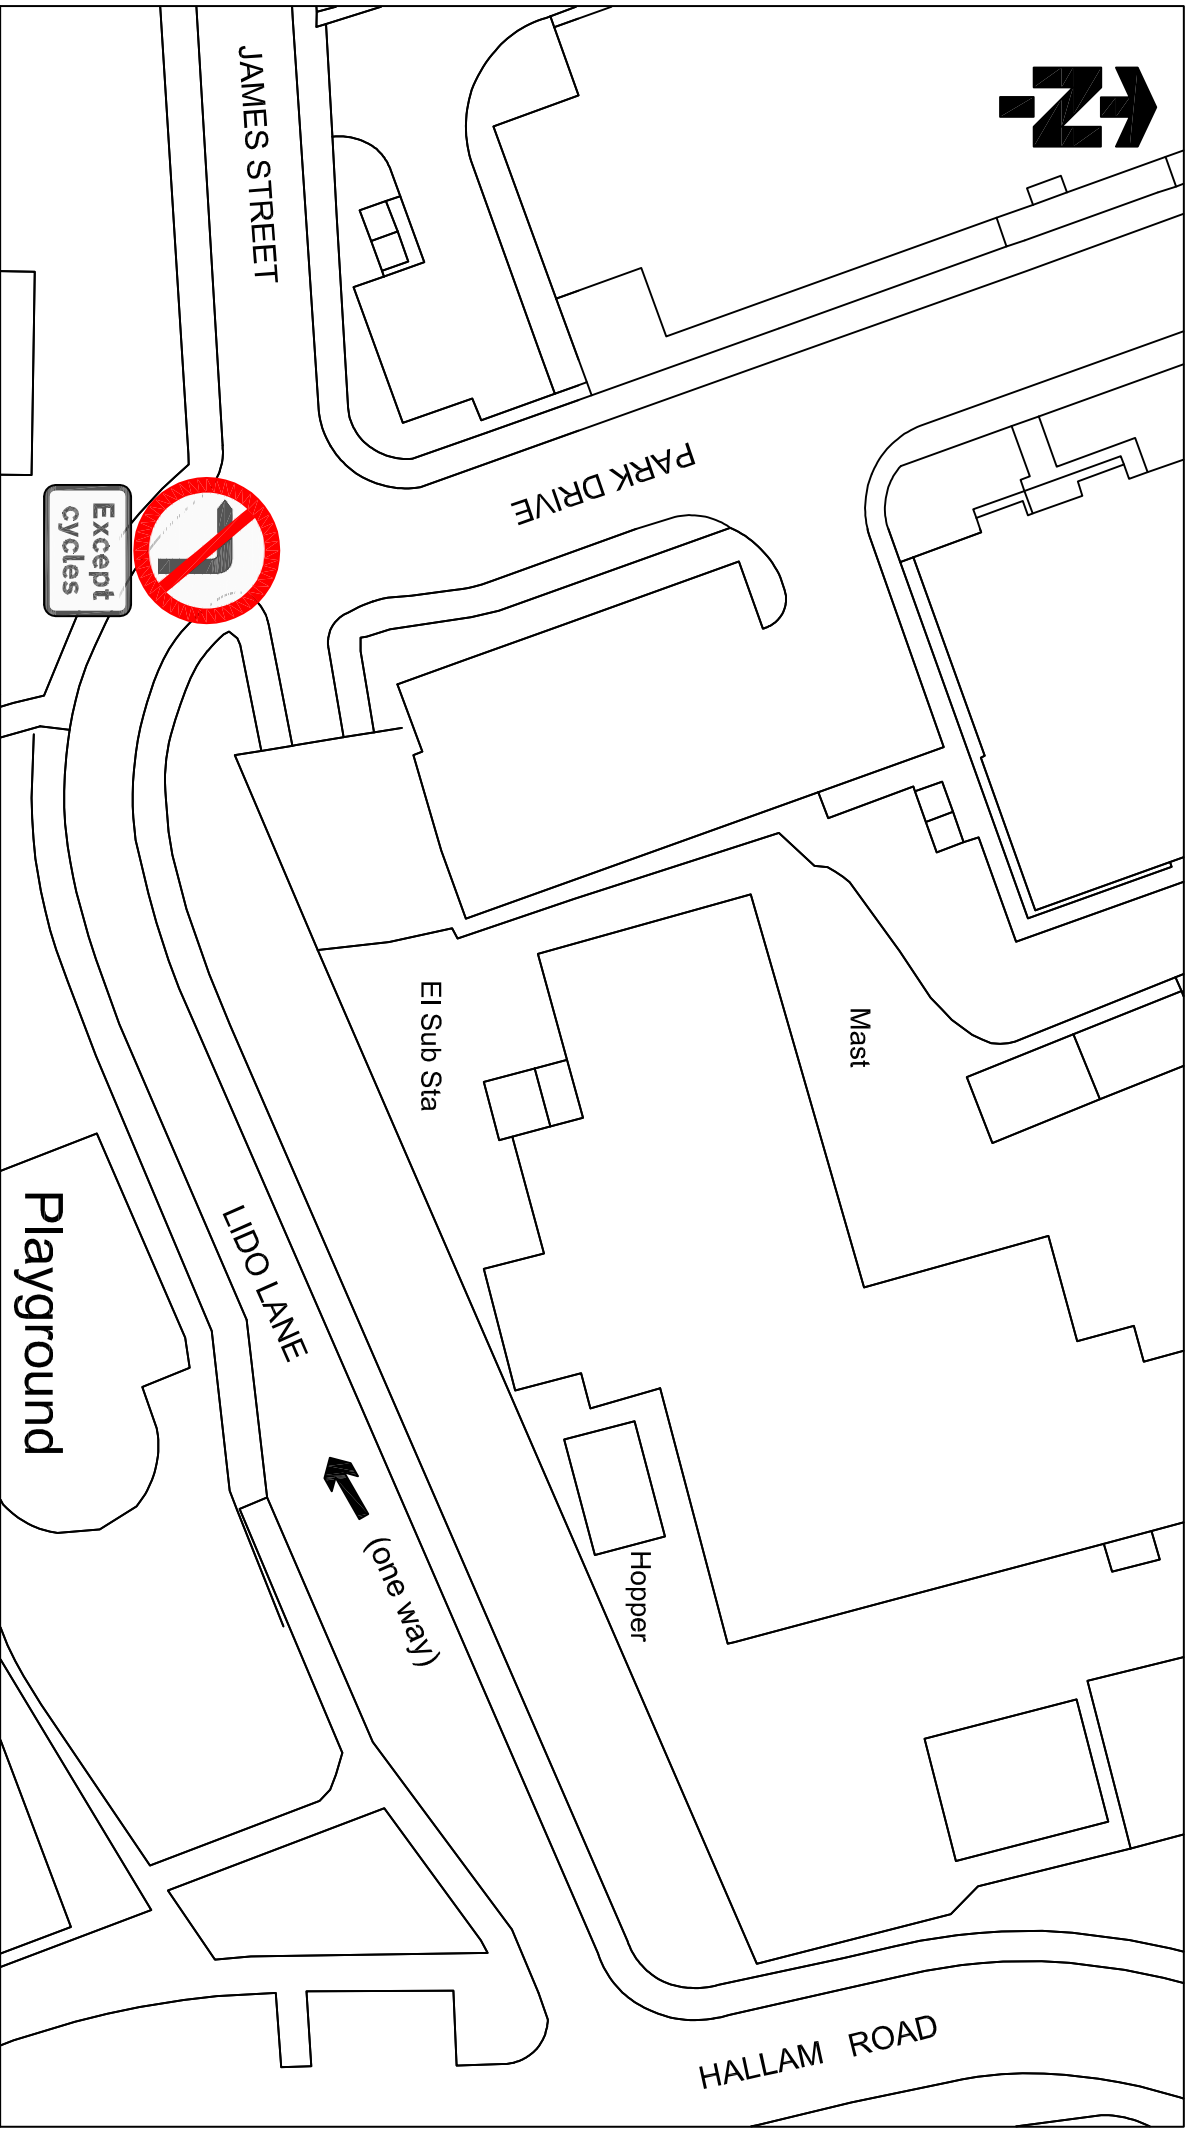

TITLE OF ORDER

**THE FALKIRK COUNCIL (LIDO LANE, STENHOUSEMUIR)
(PROHIBITION OF LEFT TURN) ORDER 2013**

Falkirk Council
Development Services (Roaddesign)
Engineering Design
Abbotsford House, David's Loan
Falkirk FK2 7YZ
Tel: 01324 504950 Fax: 01324 504850
Director: Rhona Gelsler

SCALE	DRAWN	CHECKED	APPROVED
1:500@A4	JA	RS	RS
	DATE	DATE	DATE
	26/11/2012	26/11/2012	26/11/2012

TR0/12/038