


Notes	Rev	Description	Date	By
	A	Ridge heights added	12.11.2020	CP

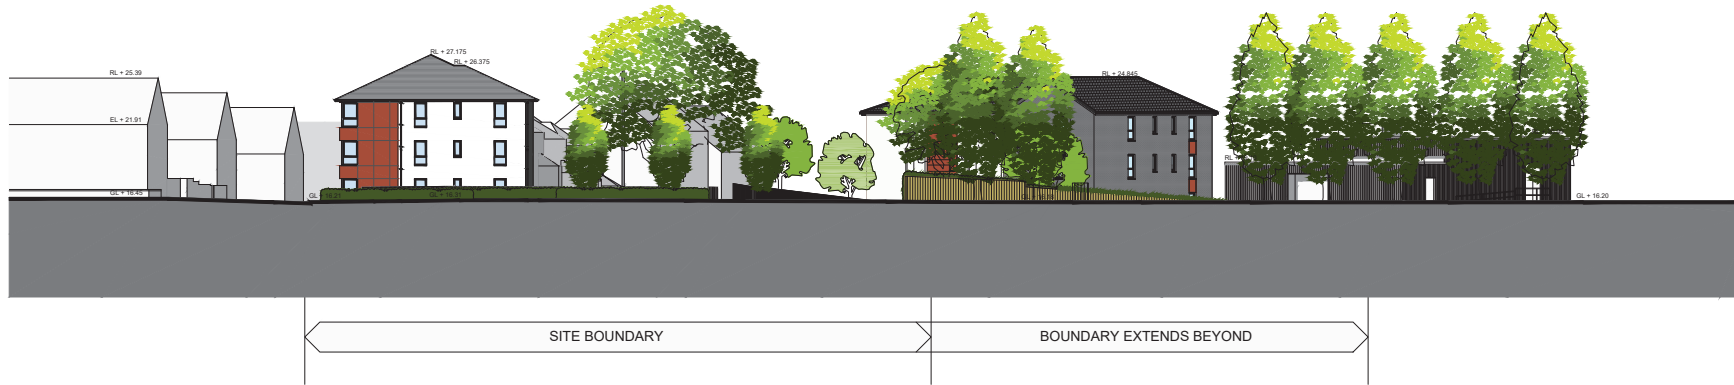

THORNHILL ROAD ELEVATION



KING STREET ELEVATION

