

APPLICATION FOR PLANNING PERMISSION

Town and Country Planning (Scotland) Act 1997
The Town and Country Planning (Development Management Procedure) (Scotland) Regulations 2008

Please refer to the accompanying Guidance Notes when completing this application
PLEASE NOTE IT IS FASTER AND SIMPLER TO SUBMIT PLANNING APPLICATIONS
ELECTRONICALLY VIA <https://eplanning.scotland.gov.uk>

1. Applicant's Details		2. Agent's Details (if any)	
Title	<i>MR</i>	Ref No.	
Forename	<i>FRANK</i>	Forename	
Surname	<i>ISAAC</i>	Surname	
Company Name		Company Name	
Building No./Name		Building No./Name	
Address Line 1	<i>1 LIVINGSTONE ROAD</i>	Address Line 1	
Address Line 2	<i>GLASGOW</i>	Address Line 2	
Town/City	<i>FALKIRK</i>	Town/City	
Postcode	<i>FK1 2AE</i>	Postcode	
Telephone		Telephone	
Mobile		Mobile	
Fax		Fax	
Email		Email	

3. Postal Address or Location of Proposed Development (please include postcode)

LIVINGSTONE ROAD
FK1 2AE

NB. If you do not have a full site address please identify the location of the site(s) in your accompanying documentation.

4. Type of Application
 What is the application for? Please select one of the following:

Planning Permission	☒
Planning Permission in Principle	☐
Further Application*	☐
Application for Approval of Matters Specified in Conditions*	☐
Application for Mineral Works**	☐

NB. A 'further application' may be e.g. development that has not yet commenced and where a time limit has been imposed a renewal of planning permission or a modification, variation or removal of a planning condition.

*Please provide a reference number of the previous application and date when permission was granted:

Reference No:	Date:
--	--

****Please note that if you are applying for planning permission for mineral works your planning authority may have a separate form or require additional information.**

5. Description of the Proposal

Please describe the proposal including any change of use:

3 Demolition works

Is this a temporary permission?

Yes ☐ No ☒

If yes, please state how long permission is required for and why:

Have the works already been started or completed?

Yes ☐ No ☒

If yes, please state date of completion, or if not completed, the start date:

Date started:

Date completed:

If yes, please explain why work has already taken place in advance of making this application

6. Pre-Application Discussion

Have you received any advice from the planning authority in relation to this proposal?

Yes ☒ No ☐

If yes, please provide details about the advice below:

In what format was the advice given?

Meeting ☒ Telephone call ☐ Letter ☐ Email ☐

Have you agreed or are you discussing a Processing Agreement with the planning authority? Yes ☐ No ☐

Please provide a description of the advice you were given and who you received the advice from:

Name:

Date:

Ref No.:

7. Site Area

Please state the site area in either hectares or square metres:

Hectares (ha):

18

Square Metre (sq.m.)

8. Existing Use

Please describe the current or most recent use:

Front Garden Ground

9. Access and Parking

Are you proposing a new altered vehicle access to or from a public road?

Yes ☒ No ☒

If yes, please show in your drawings the position of any existing, altered or new access and explain the changes you propose to make. You should also show existing footpaths and note if there will be any impact on these.

Are you proposing any changes to public paths, public rights of way or affecting any public rights of access?

Yes ☐ No ☒

If yes, please show on your drawings the position of any affected areas and explain the changes you propose to make, including arrangements for continuing or alternative public access.

How many vehicle parking spaces (garaging and open parking) currently exist on the application site?

How many vehicle parking spaces (garaging and open parking) do you propose on the site? (i.e. the total number of existing spaces plus any new spaces)

Please show on your drawings the position of existing and proposed parking spaces and specify if these are to be allocated for particular types of vehicles (e.g. parking for disabled people, coaches, HGV vehicles, etc.)

10. Water Supply and Drainage Arrangements

Will your proposals require new or altered water supply or drainage arrangements?

Yes ☐ No ☐

Are you proposing to connect to the public drainage network (e.g. to an existing sewer?)

Yes, connecting to a public drainage network

☒

No, proposing to make private drainage arrangements

☐

Not applicable – only arrangement for water supply required

☐

What private arrangements are you proposing for the new/altered septic tank?

Discharge to land via soakaway

☒

Discharge to watercourse(s) (including partial soakaway)

☐

Discharge to coastal waters

☐

Please show more details on your plans and supporting information

What private arrangements are you proposing?

Treatment/Additional treatment (relates to package sewer treatment plants, or passive sewage treatment such as a reed bed)

☐

Other private drainage arrangement (such as a chemical toilets or composting toilets)

☐

Please show more details on your plans and supporting information.

Do your proposals make provision for sustainable drainage of surface water?

Yes ☐ No ☐

Note:- Please include details of SUDS arrangements on your plans

Are you proposing to connect to the public water supply network?

Yes ☒ No ☐

If no, using a private water supply, please show on plans the supply and all works needed to provide it (on or off site)

11. Assessment of Flood Risk

Is the site within an area of known risk of flooding?

Yes ☐ No ☒

If the site is within an area of known risk of flooding you may need to submit a Flood Risk Assessment before your application can be determined. You may wish to contact your planning authority or SEPA for advice on what information may be required.

Do you think your proposal may increase the flood risk elsewhere? Yes ☐ No ☒ Don't Know ☐

If yes, briefly describe how the risk of flooding might be increased elsewhere.

12. Trees

Are there any trees on or adjacent to the application site?

Yes ☐ No ☒

If yes, please show on drawings any trees (including known protected trees) and their canopy spread as they relate to the proposed site and indicate if any are to be cut back or felled.

13. Waste Storage and Collection

Do the plans incorporate areas to store and aid the collection of waste? (including recycling)

Yes ☒ No ☐

If yes, please provide details and illustrate on plans.

If no, please provide details as to why no provision for refuse/recycling storage is being made:

14. Residential Units Including Conversion

Does your proposal include new or additional houses and/or flats?

Yes ☒ No ☐

If yes how many units do you propose in total?

3

Please provide full details of the number and types of units on the plan. Additional information may be provided in a supporting statement.

15. For all types of non housing development – new floorspace proposed

Does your proposal alter or create non-residential floorspace?

Yes ☐ No ☒

If yes, please provide details below:

Use type:

If you are extending a building, please provide details of existing gross floorspace (sq.m):

Proposed gross floorspace (sq.m.):

Please provide details of internal floorspace(sq.m)

Net trading space:

Non-trading space:

Total net floorspace:

16. Schedule 3 Development

Does the proposal involve a class of development listed in Schedule 3 of the Town and Country Planning (Development Management Procedure) (Scotland) Regulations 2008?

Yes ☐ No ☒ Don't Know ☐

If yes, your proposal will additionally have to be advertised in a newspaper circulating in your area. Your planning authority will do this on your behalf but may charge a fee. Please contact your planning authority for advice on planning fees.

17. Planning Service Employee/Elected Member Interest

Are you / the applicant / the applicant's spouse or partner, a member of staff within the planning service or an elected member of the planning authority?

Yes ☐ No ☒

Or, are you / the applicant / the applicant's spouse or partner a close relative of a member of staff in the planning service or elected member of the planning authority?

Yes ☐ No ☒

If you have answered yes please provide details:

DECLARATION

I, the applicant/agent certify that this is an application for planning permission The accompanying plans/drawings and additional information are provided as part of this application.

I, the applicant/agent hereby certify that the attached Land Ownership Certificate has been completed ☐

I, the applicant /agent hereby certify that requisite notice has been given to other land owners and /or agricultural tenants

Yes ☐ No ☐ N/A ☐

Signature:



Name:

P. Isaac

Date:

Any personal data that you have been asked to provide on this form will be held and processed in accordance with the requirements of the 1998 Data Protection Act.


**SITE LOCATION PLAN
AREA 4 HA
SCALE 1:1250 on A4
CENTRE COORDINATES: 288639, 678666**





Falkirk Council


N

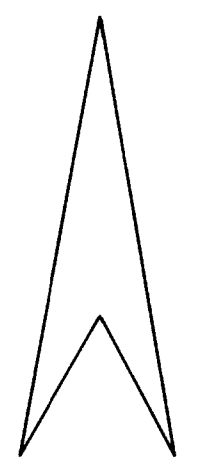


Falkirk Council

Access Road

SEE NOTE 3

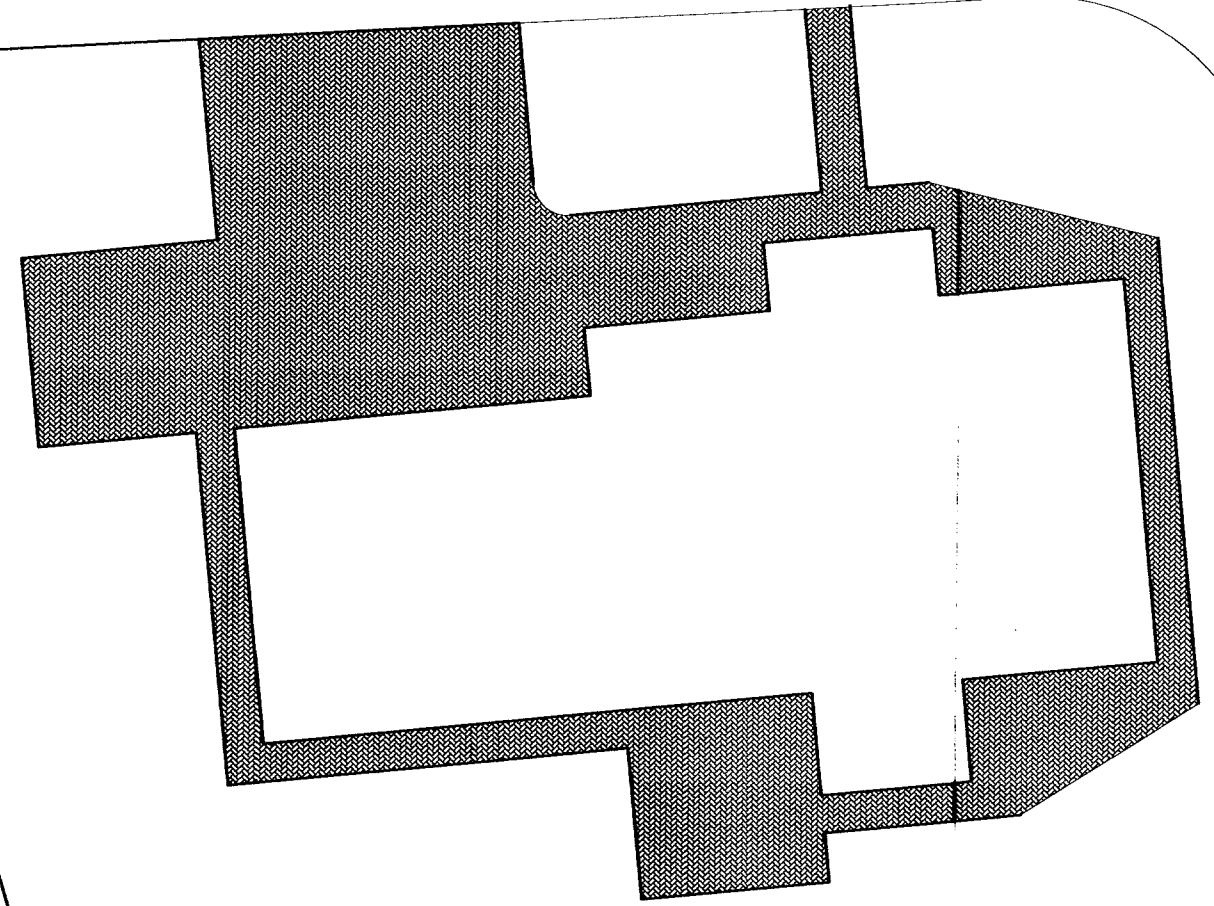

PLOT 2

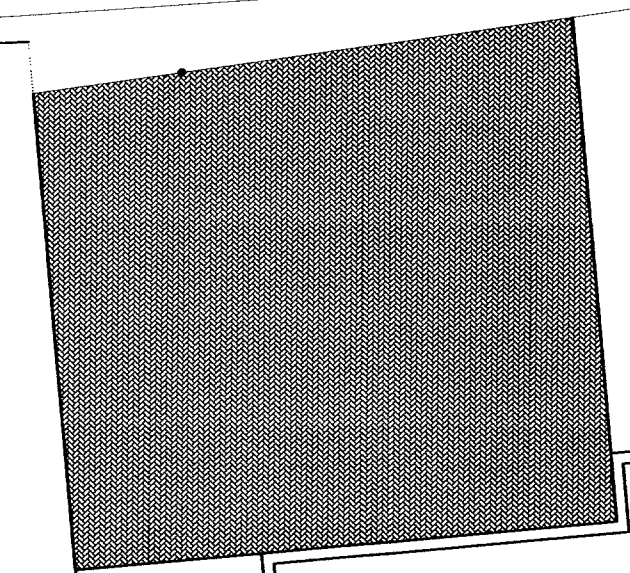

PLOT 1

service strip


car parking

car parking


Falkirk Council



PLOT 5

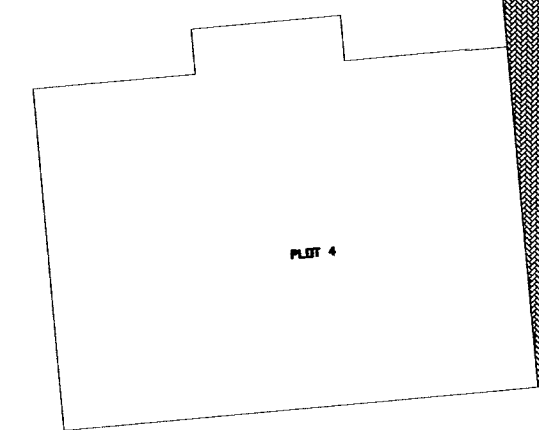

PLOT 4

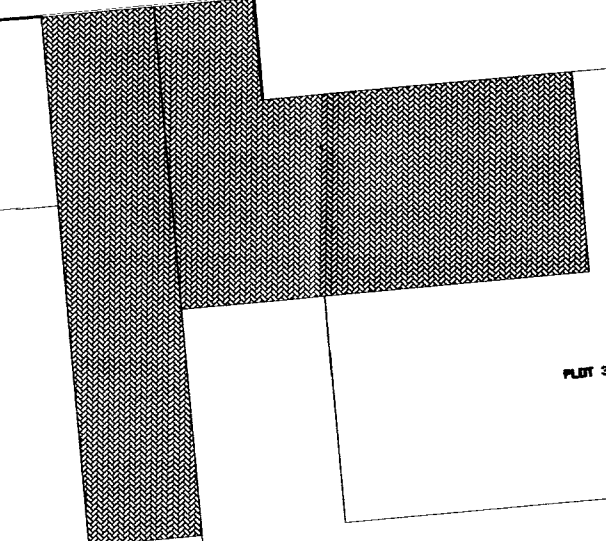

PLOT 3

Church of L.D.S.


SEE NOTE 1

Drawn By: F. Barr	Scale: 1/200
Rev. Livingstone, Shp	Rev. Paul Logan
Rev. 28/08/2016	
Rev. 1/2/200	





FRONT ELEVATION

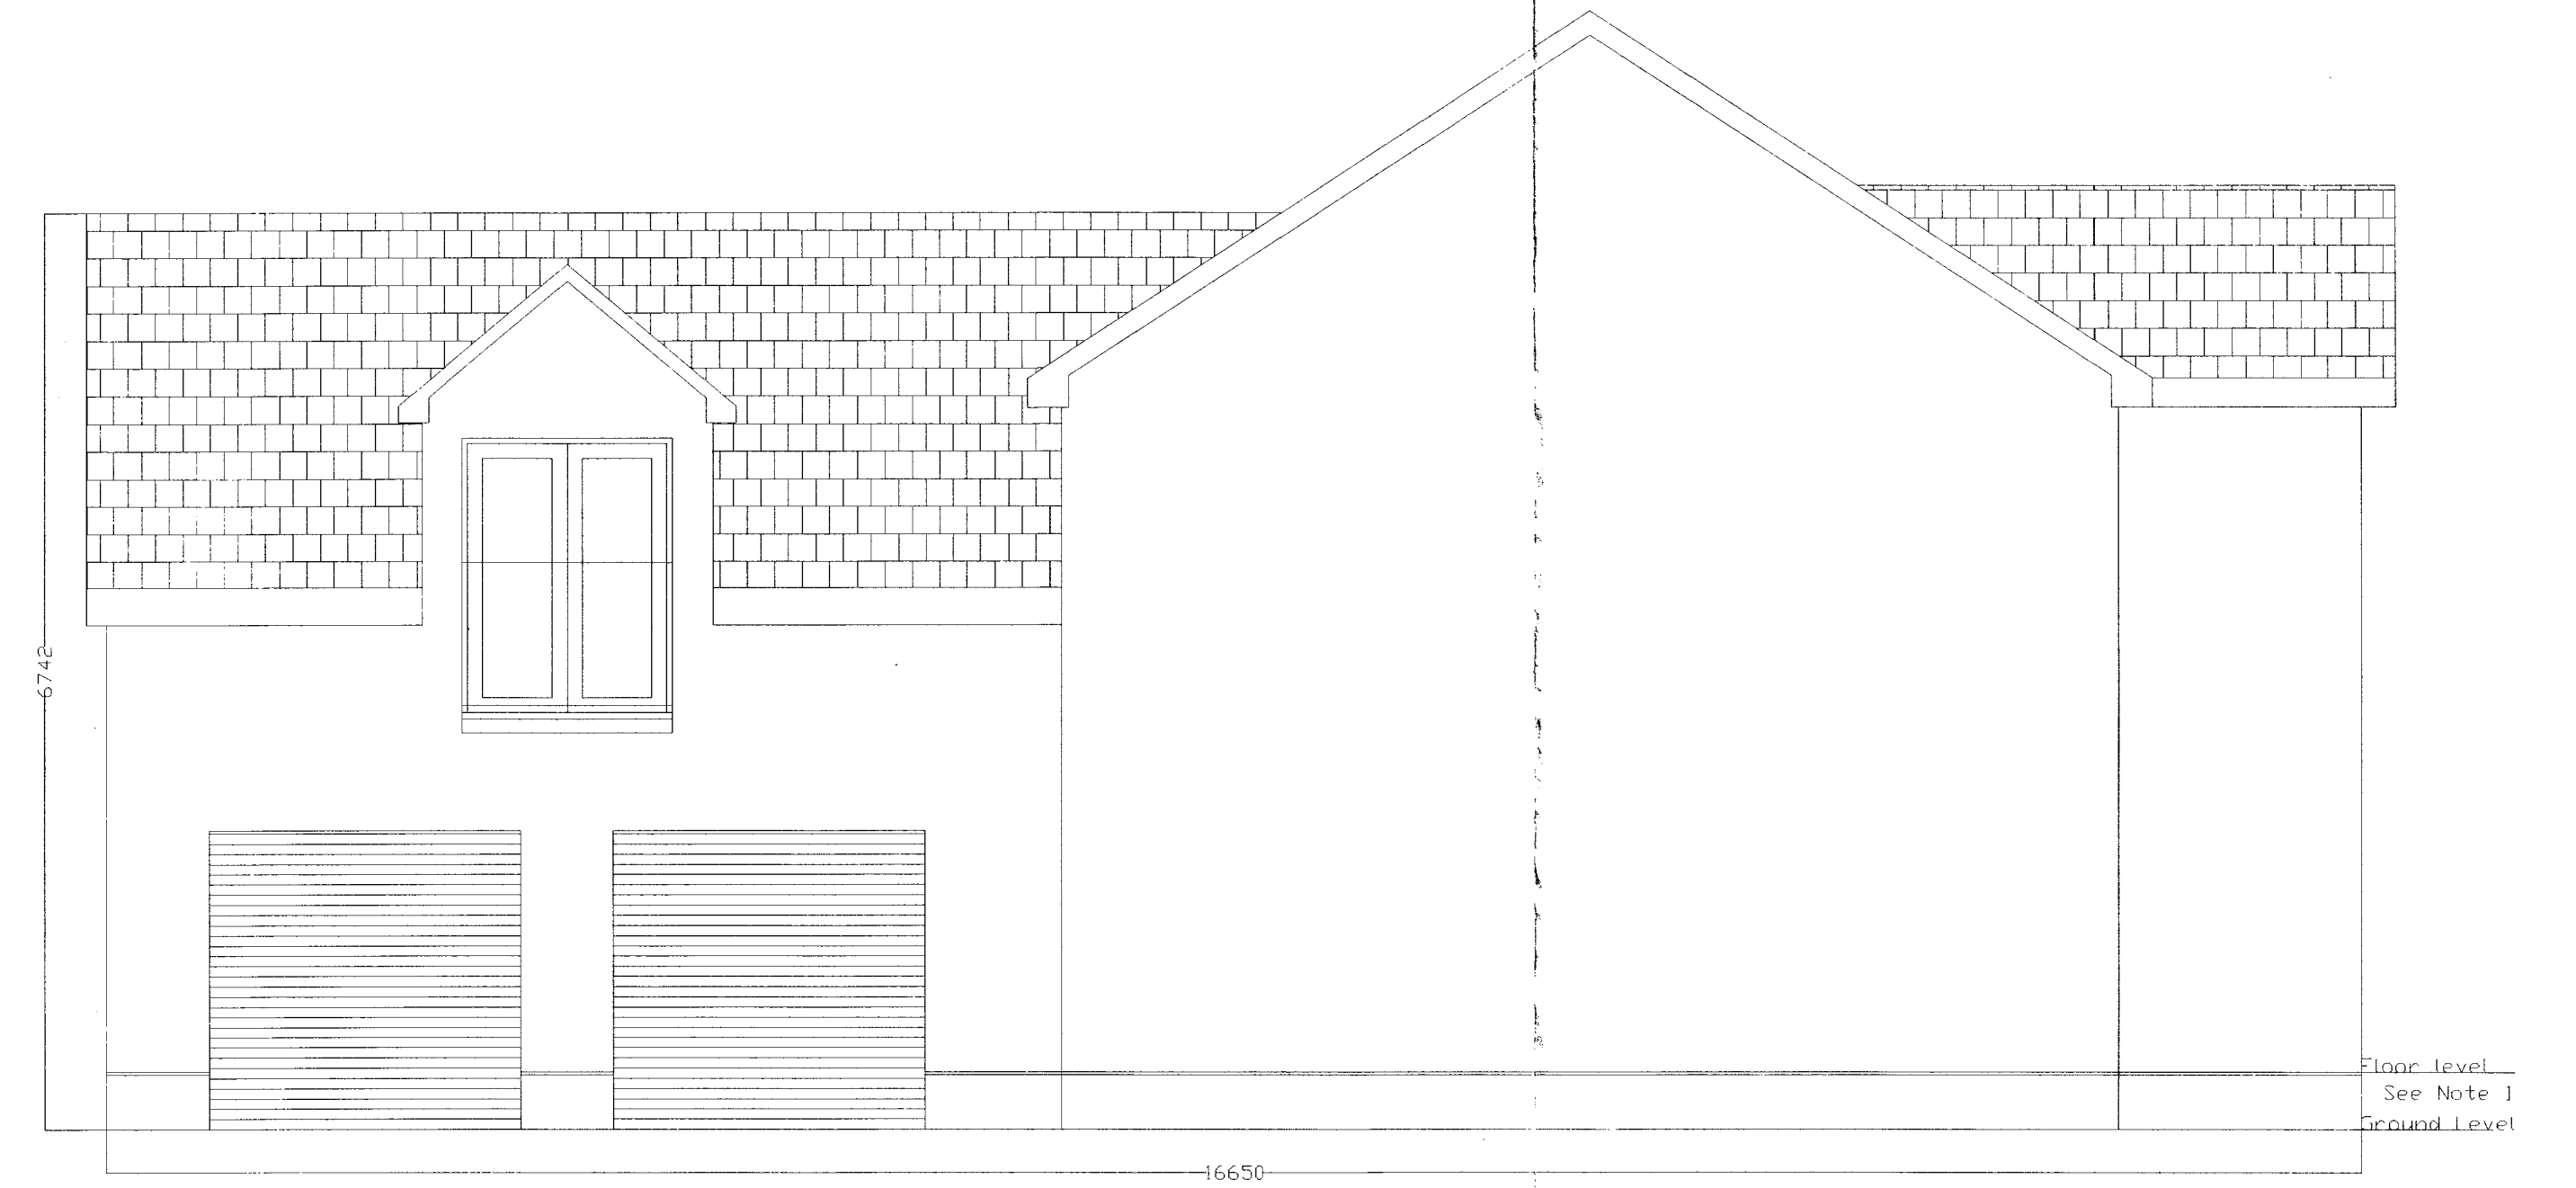

SIDE ELEVATION






REAR ELEVATION




SIDE ELEVATION

CLIENT	Mr. F. Barr
TITLE	Livingstone Rise
DATE	12/12/2016
SCALE	1/50
DRAWN BY	Frankie
DRAWING	New Plot Layout
Note1 Floor level for Plot 3 105.5 Ground level for 106.0 Floor level for Plot 105.0 Ground level for 105.5 Floor level for Plot 5 104.5 Ground level for 105.0	

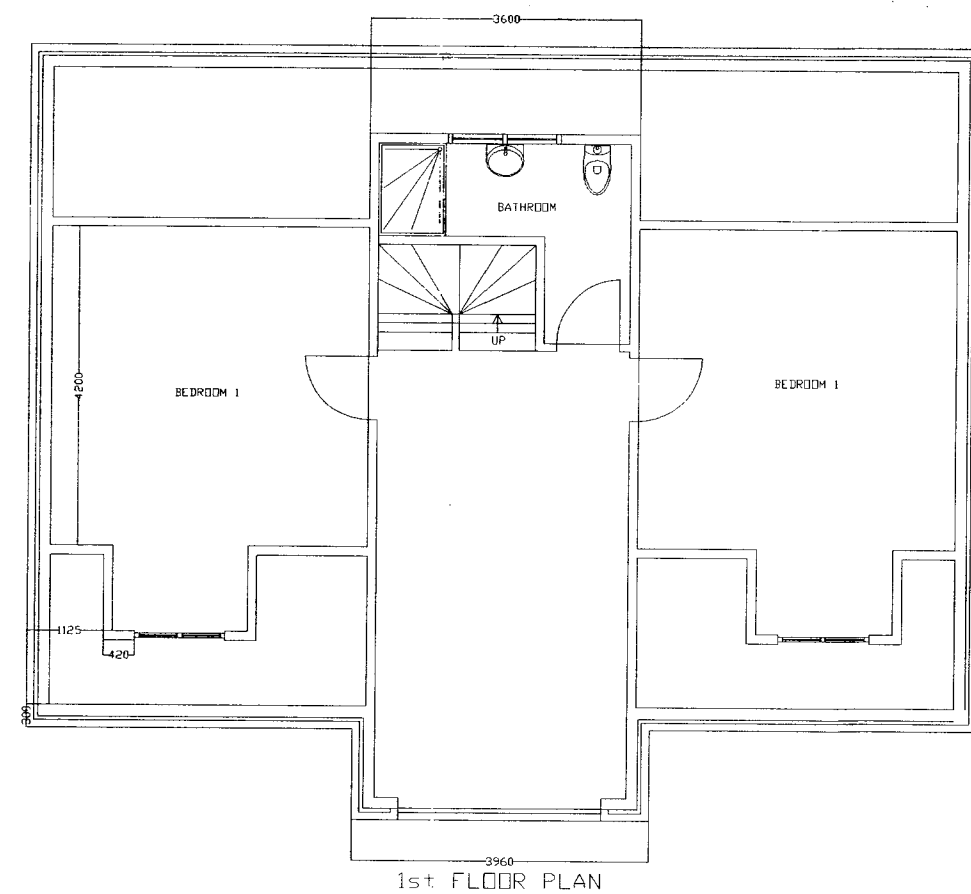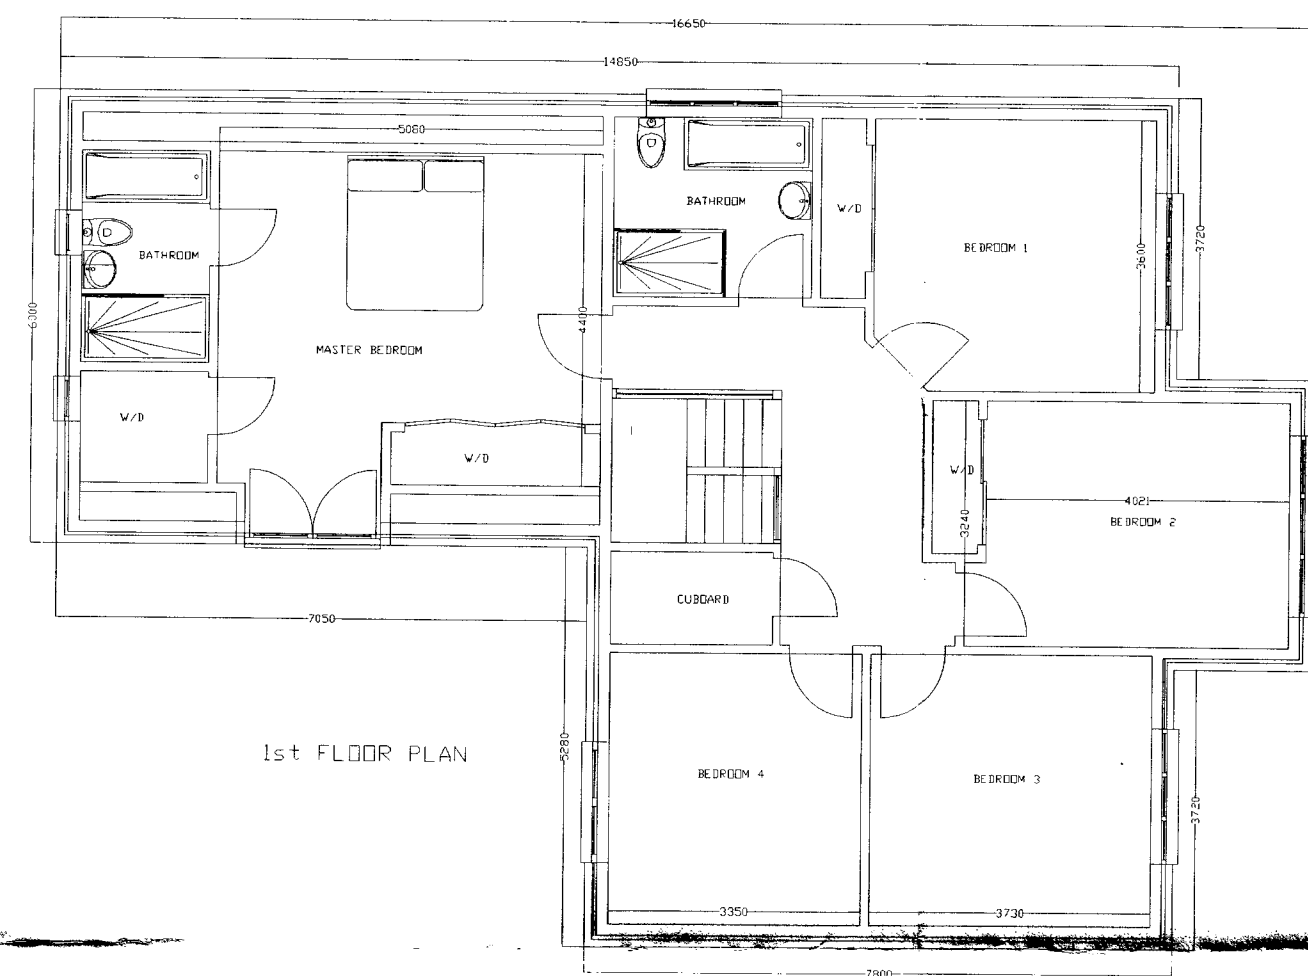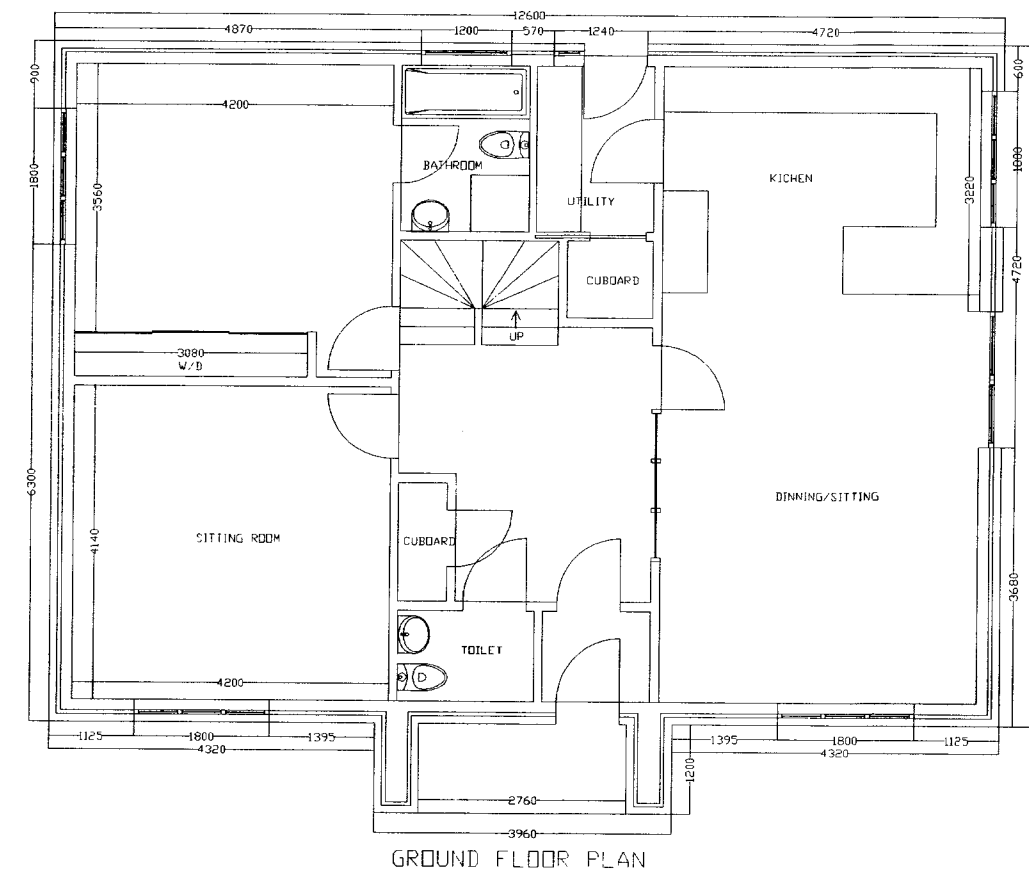

TYPE A

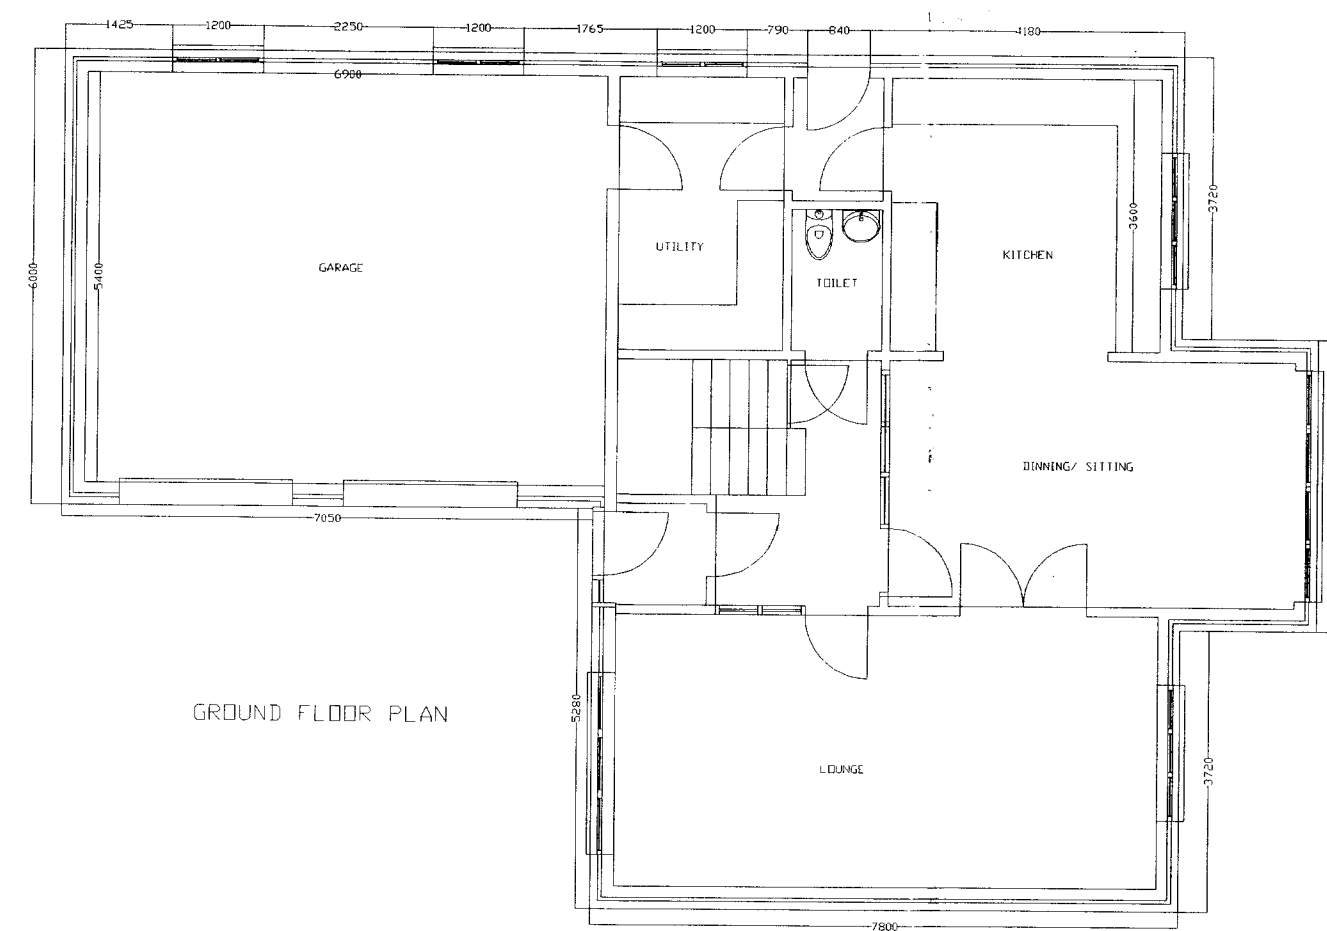

TYPE B